


1955 DEC 25 AM 10
NEVADA REGISTERED OFFICE
RECORDS NEVADA

TOWNSHIP 3 SOUTH, RANGE 35 EAST, OF THE MOUNT DIABLO MERIDIAN, NEVADA. DEPENDENT RESURVEY

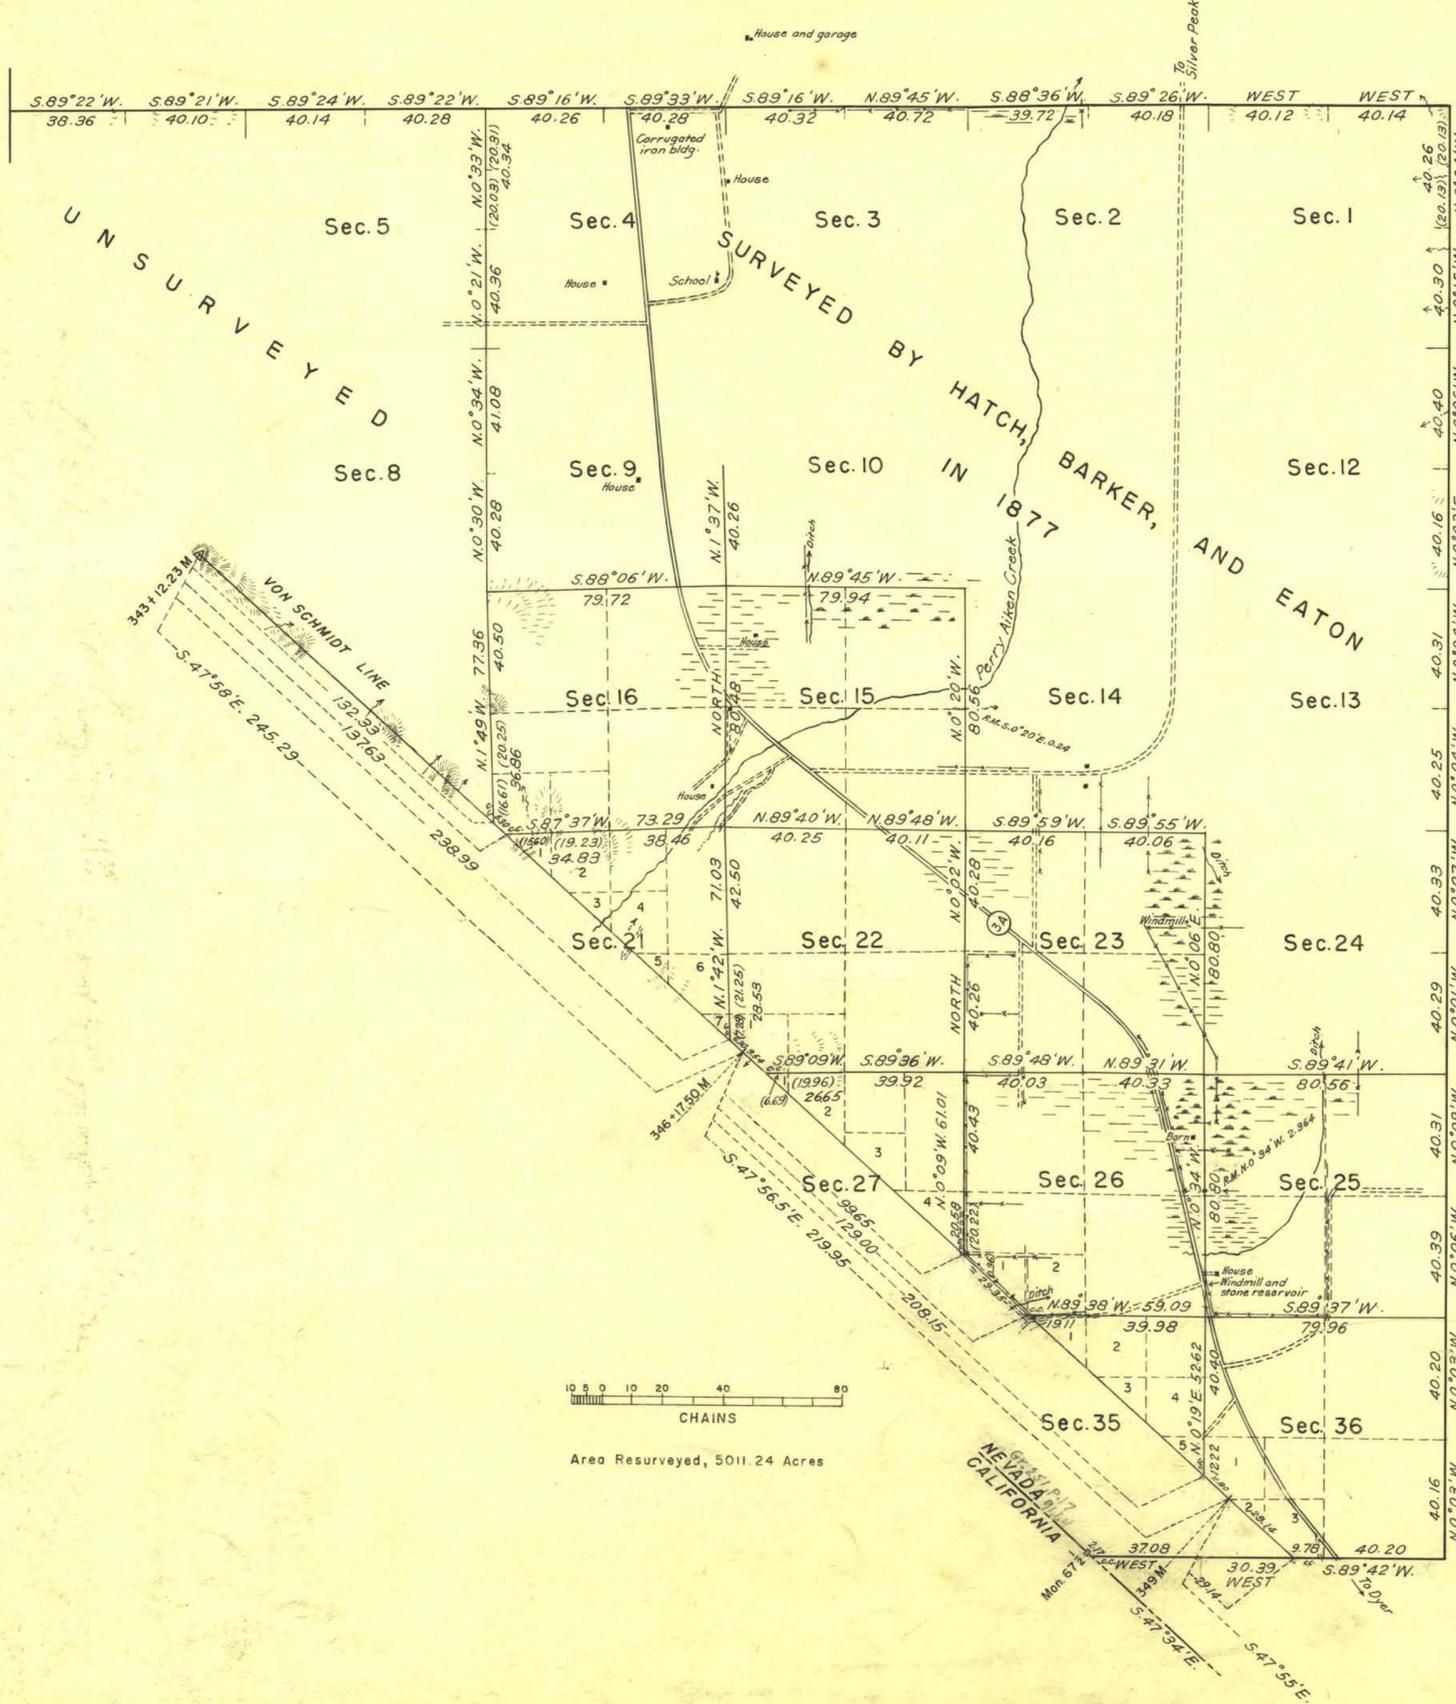

The history of earlier surveys is contained in the field notes.

This plat represents a retracement and reestablishment of certain parts of the original township boundary, and subdivisional lines designed to restore all corners in their true original locations according to the best available evidence. The lottings and areas are as shown on the plat approved November 6, 1877.

Survey and resurvey of south boundary and resurvey of north and east boundaries and a portion of the subdivisional lines executed by Edward D. Lewis, Cartographer, October 12 to November 16, 1953, under special instructions for Group 251, Nevada, dated January 19, 1939.

UNITED STATES DEPARTMENT OF THE INTERIOR
BUREAU OF LAND MANAGEMENT
Washington, D. C. August 8, 1956

This plat is strictly conformable to the approved field notes, and the survey, having been correctly executed in accordance with the requirements of law and the regulations of this Bureau, is hereby accepted.

For the Director
Karl S. Harrington
Cadastral Engineering Staff Officer

Latitude 37° 37.6' N.
Longitude 118° 01.8' W.

1065-13

T.3S, R.35E.