


OFFICIALLY FILED
NEVADA LAND OFFICE
10:00 AM 7/28/1971

TOWNSHIP 5 NORTH, RANGE 42 EAST, OF THE MOUNT DIABLO MERIDIAN, NEVADA.

DEPENDENT RESURVEY AND SURVEY

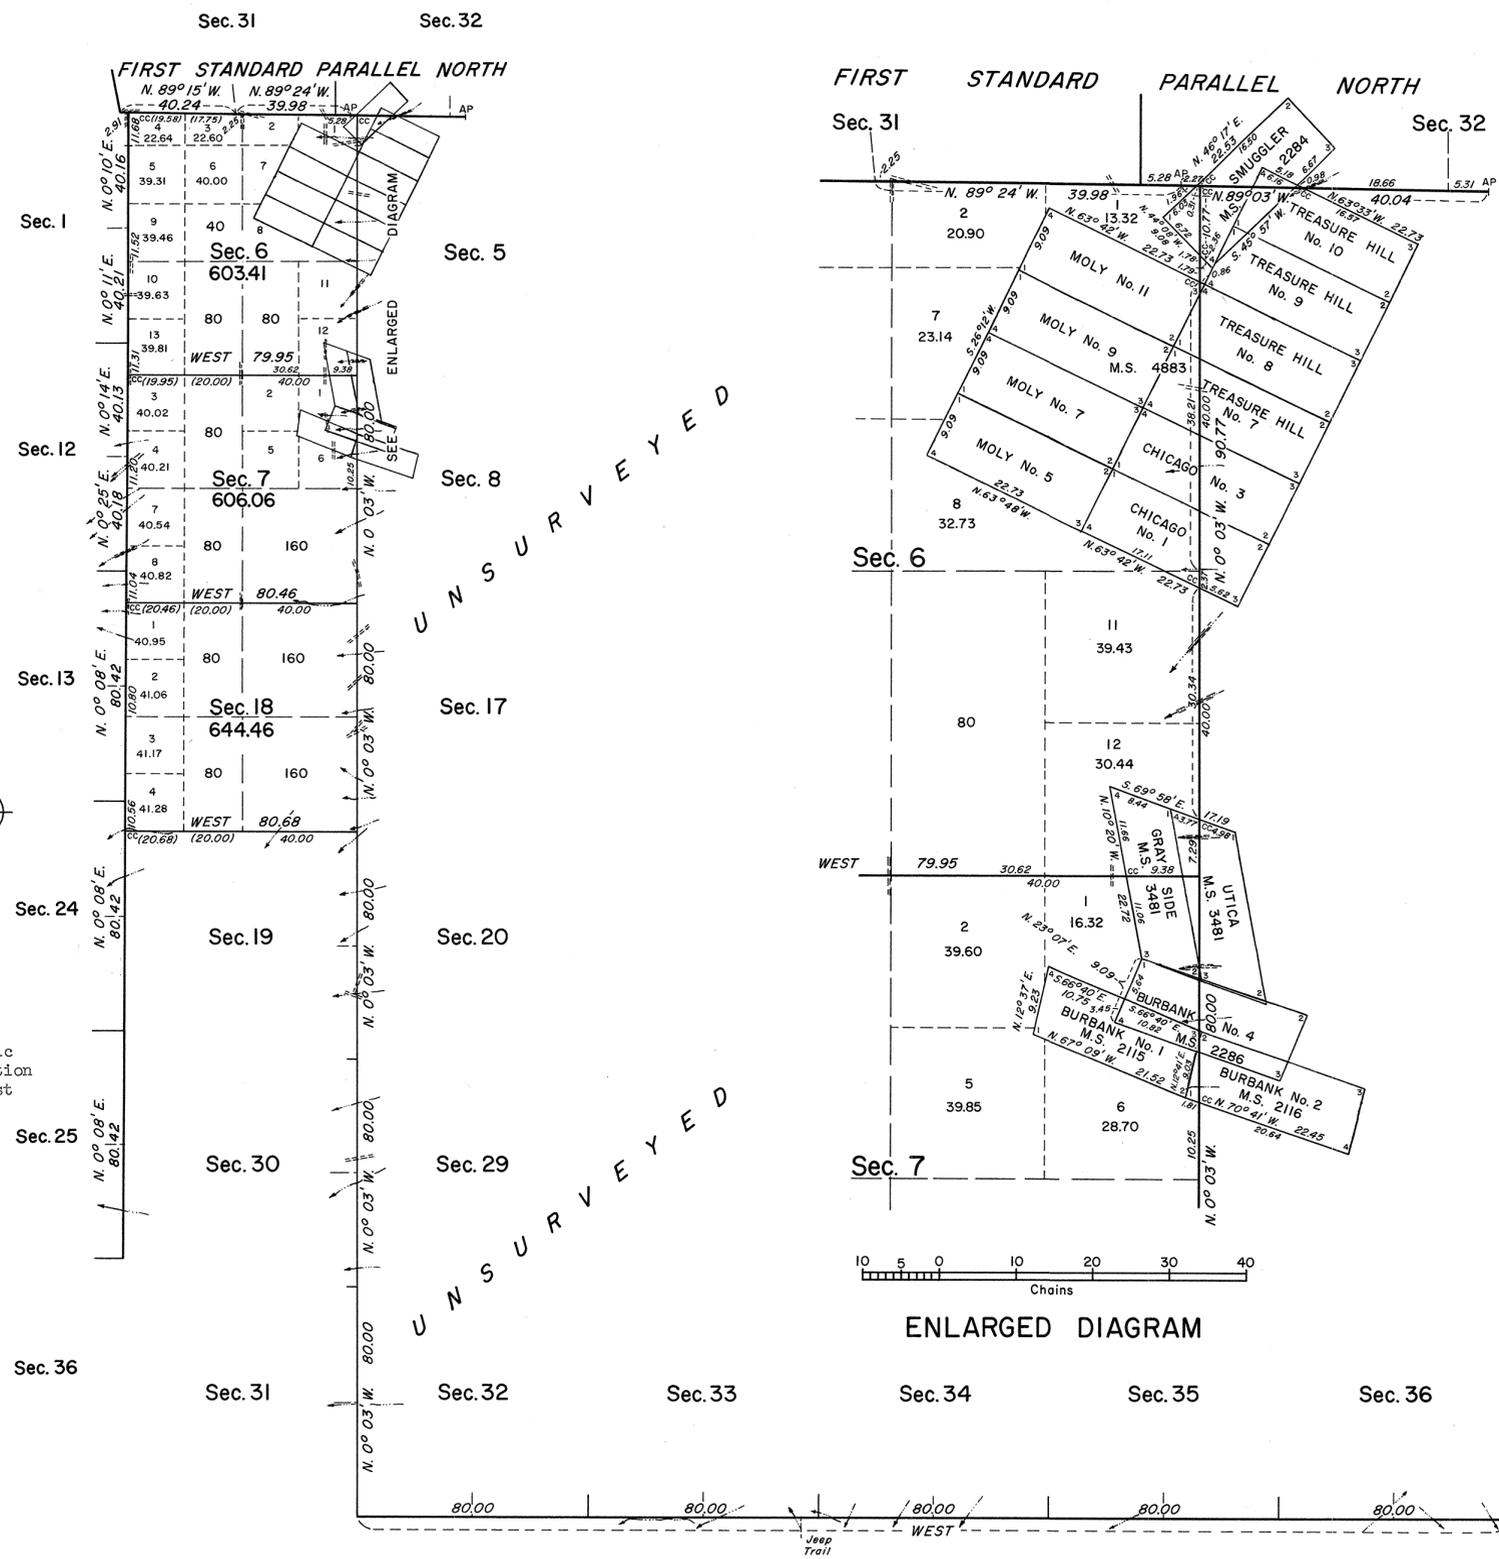

This plat represents a retracement and reestablishment of a portion of the east boundary of T. 5 N., R. 42 E., a portion of the mineral surveys in T. 5 N., R. 42 E., designed to restore the corners in their true original locations according to the best available evidence, and, the survey of a portion of the south boundary and subdivisional lines in T. 5 N., R. 42 E., Mount Diablo Meridian, Nevada.

In 1867, Charles C. Tracy surveyed the north boundary of T. 5 N., R. 42 E., which is a portion of the First Standard Parallel North, as shown on the official plat of survey approved September 8, 1873. In 1881, J. R. Glover and G. H. Ferrin surveyed the east boundary of T. 5 N., R. 42 E., as shown on the official plat of survey approved May 31, 1881. In 1903, James F. Trotter surveyed Mineral Surveys Nos. 2115 and 2116, as shown on the official plat of mineral surveys approved October 27, 1903. In 1905, W. C. Wynkoop surveyed Mineral Survey No. 2286, as shown on the official plat of mineral survey, approved October 28, 1905. In 1908, J. W. Wade surveyed Mineral Survey No. 3481, as shown on the official plat of the mineral survey approved July 18, 1908. In 1966, Walter G. Reid surveyed Mineral Survey No. 4883, as shown on the official plat of mineral survey, approved June 2, 1967.

The resurvey and survey were executed by Glenn F. Goodson and Donevan C. Harris, Cadastral Surveyors, from March 20, 1970, to April 29, 1970, pursuant to Special Instructions dated November 25, 1969, which provide for the surveys under Group No. 467, Nevada.

UNITED STATES DEPARTMENT OF THE INTERIOR
BUREAU OF LAND MANAGEMENT
Washington, D. C. March 22, 1971

This plat is strictly conformable to the approved field notes, and the survey, having been correctly executed in accordance with the requirements of law and the regulations of this Bureau, is hereby accepted.


For the Director

Clark F. Lumm

Chief, Division of Cadastral Survey

Latitude 38° 14' 18.1" N.
Longitude 117° 12' 07.4" W.

There is no timber in the area of this survey.

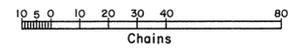

Area surveyed: 1,853.93 Acres