


# TOWNSHIP 5 NORTH, RANGE 67 EAST, OF THE MOUNT DIABLO MERIDIAN, NEVADA

FIRST STANDARD PARALLEL NORTH RETRACEMENT

S. 88° 05' W. 37009  
Tie to S.C. of Secs. 31 and 32  
T. 5 N., R. 66 E.

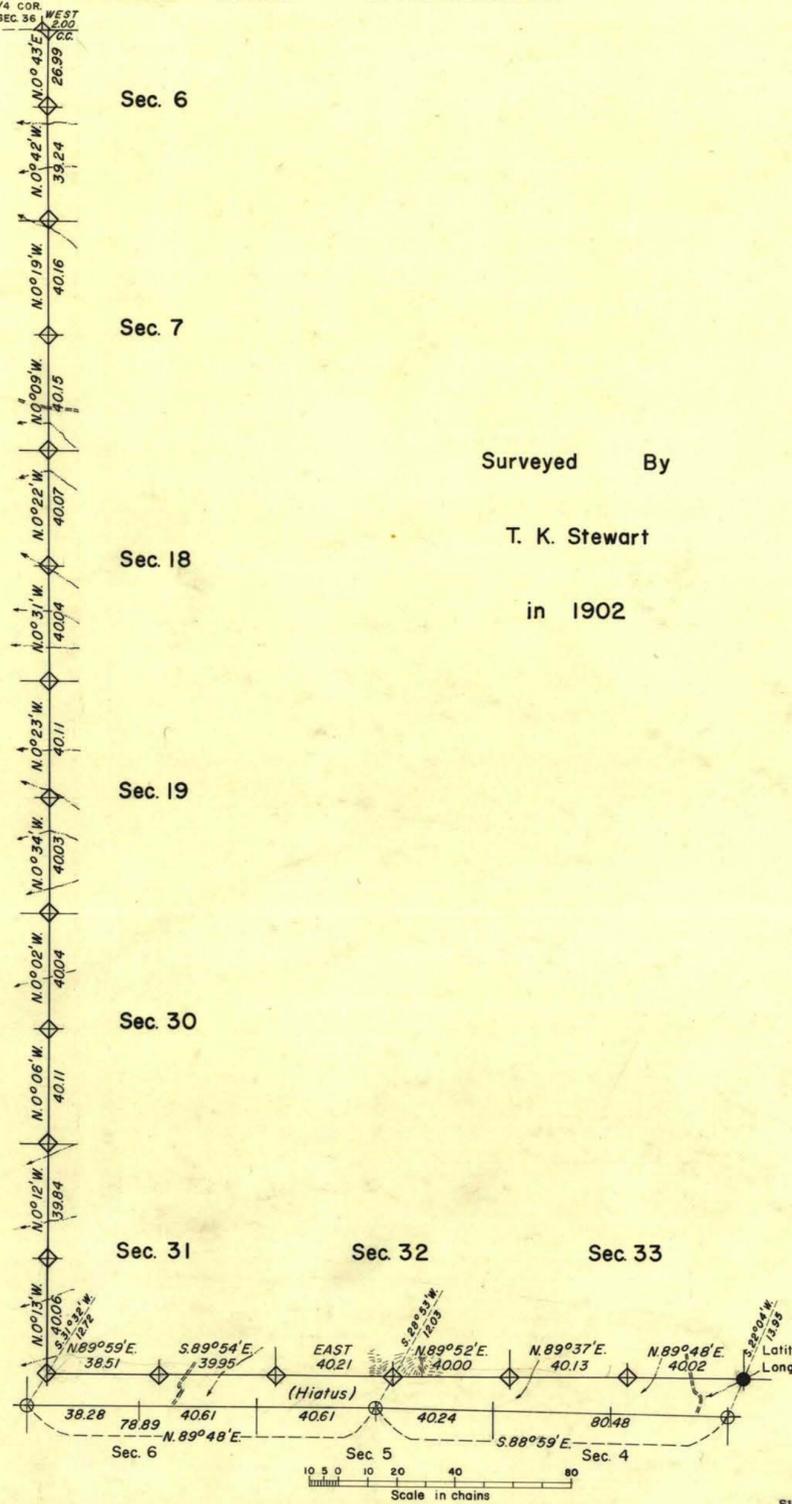

Surveyed By  
**T. K. Stewart**  
in 1902

History of earlier surveys is contained in the field notes.

This plat represents the retracement of the resurvey made by T. K. Stewart in 1902 of the west boundary and the west three miles of the south boundary of T. 5 N., R. 67 E., Mount Diablo Meridian, Nevada. A retracement of the west three miles of the north boundary of T. 4 N., R. 67 E., as surveyed by Monroe and Bateman in 1873, was made concurrently, which is recorded in the field notes of T. 4 N., R. 67 E. These retracements indicate the existence of a tract (or hiatus) of unsurveyed public land between these boundaries.

Survey executed by Philip L. Inch, April 27 to May 19, 1938, under special instructions dated February 25, 1937 for Group 199, Nevada.



- LEGEND**
- ◊ Corner Established in 1902
  - Corner Established in 1872-3
  - Corner Remonumented with Iron Post

UNITED STATES DEPARTMENT OF THE INTERIOR  
BUREAU OF LAND MANAGEMENT  
Washington, D. C. January 23, 1957

This plat is strictly conformable to the approved field notes, and the survey, having been correctly executed in accordance with the requirements of law and the regulations of this Bureau, is hereby accepted.

For the Director  
*Carl G. Harrington*  
Cadastral Engineering Staff Officer