


Superseded. See plat accepted 2/19/59

ORIGINAL

# TOWNSHIP 6 NORTH, RANGE 66 EAST, OF THE MOUNT DIABLO MERIDIAN, NEVADA DEPENDENT RESURVEY

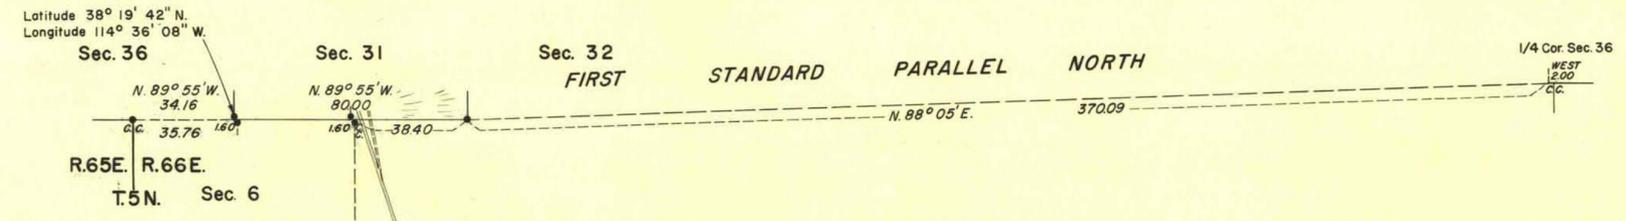

Surveyed By  
Monroe and Bateman  
in 1872-73

The First Standard Parallel North through R. 66 E. was surveyed by Monroe and Bateman in 1872-73.

This plat represents a dependent resurvey of the First Standard Parallel North along the south boundary of sec. 31, T. 6 N., R. 66 E., Mount Diablo Meridian, Nevada, designed to restore the corners in their original locations according to the best available evidence.

Survey executed by Philip L. Inch, October 30, 1937 to May 16, 1938, under special instructions dated February 25, 1937 for Group 199, Nevada.




UNSURVEYED

S.  $0^{\circ} 13' E$ . 466.50

•----- Iron Post Corners

Sec. 31      Sec. 32  
Sec. 6      Sec. 5

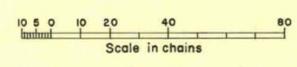

UNITED STATES DEPARTMENT OF THE INTERIOR  
BUREAU OF LAND MANAGEMENT  
Washington, D. C. January 23, 1957

This plat is strictly conformable to the approved field notes, and the survey, having been correctly executed in accordance with the requirements of law and the regulations of this Bureau, is hereby accepted.

For the Director  
*Carl G. Harrington*  
Cadastral Engineering Staff Officer

N.R.D.

2

3015-a

T.6N, R.66E.

See plat accepted 2/19/59  
Superseded