


TOWNSHIP 7 SOUTH, RANGE 62 EAST, MOUNT DIABLO MERIDIAN, NEVADA

DEPENDENT RESURVEY AND SURVEY

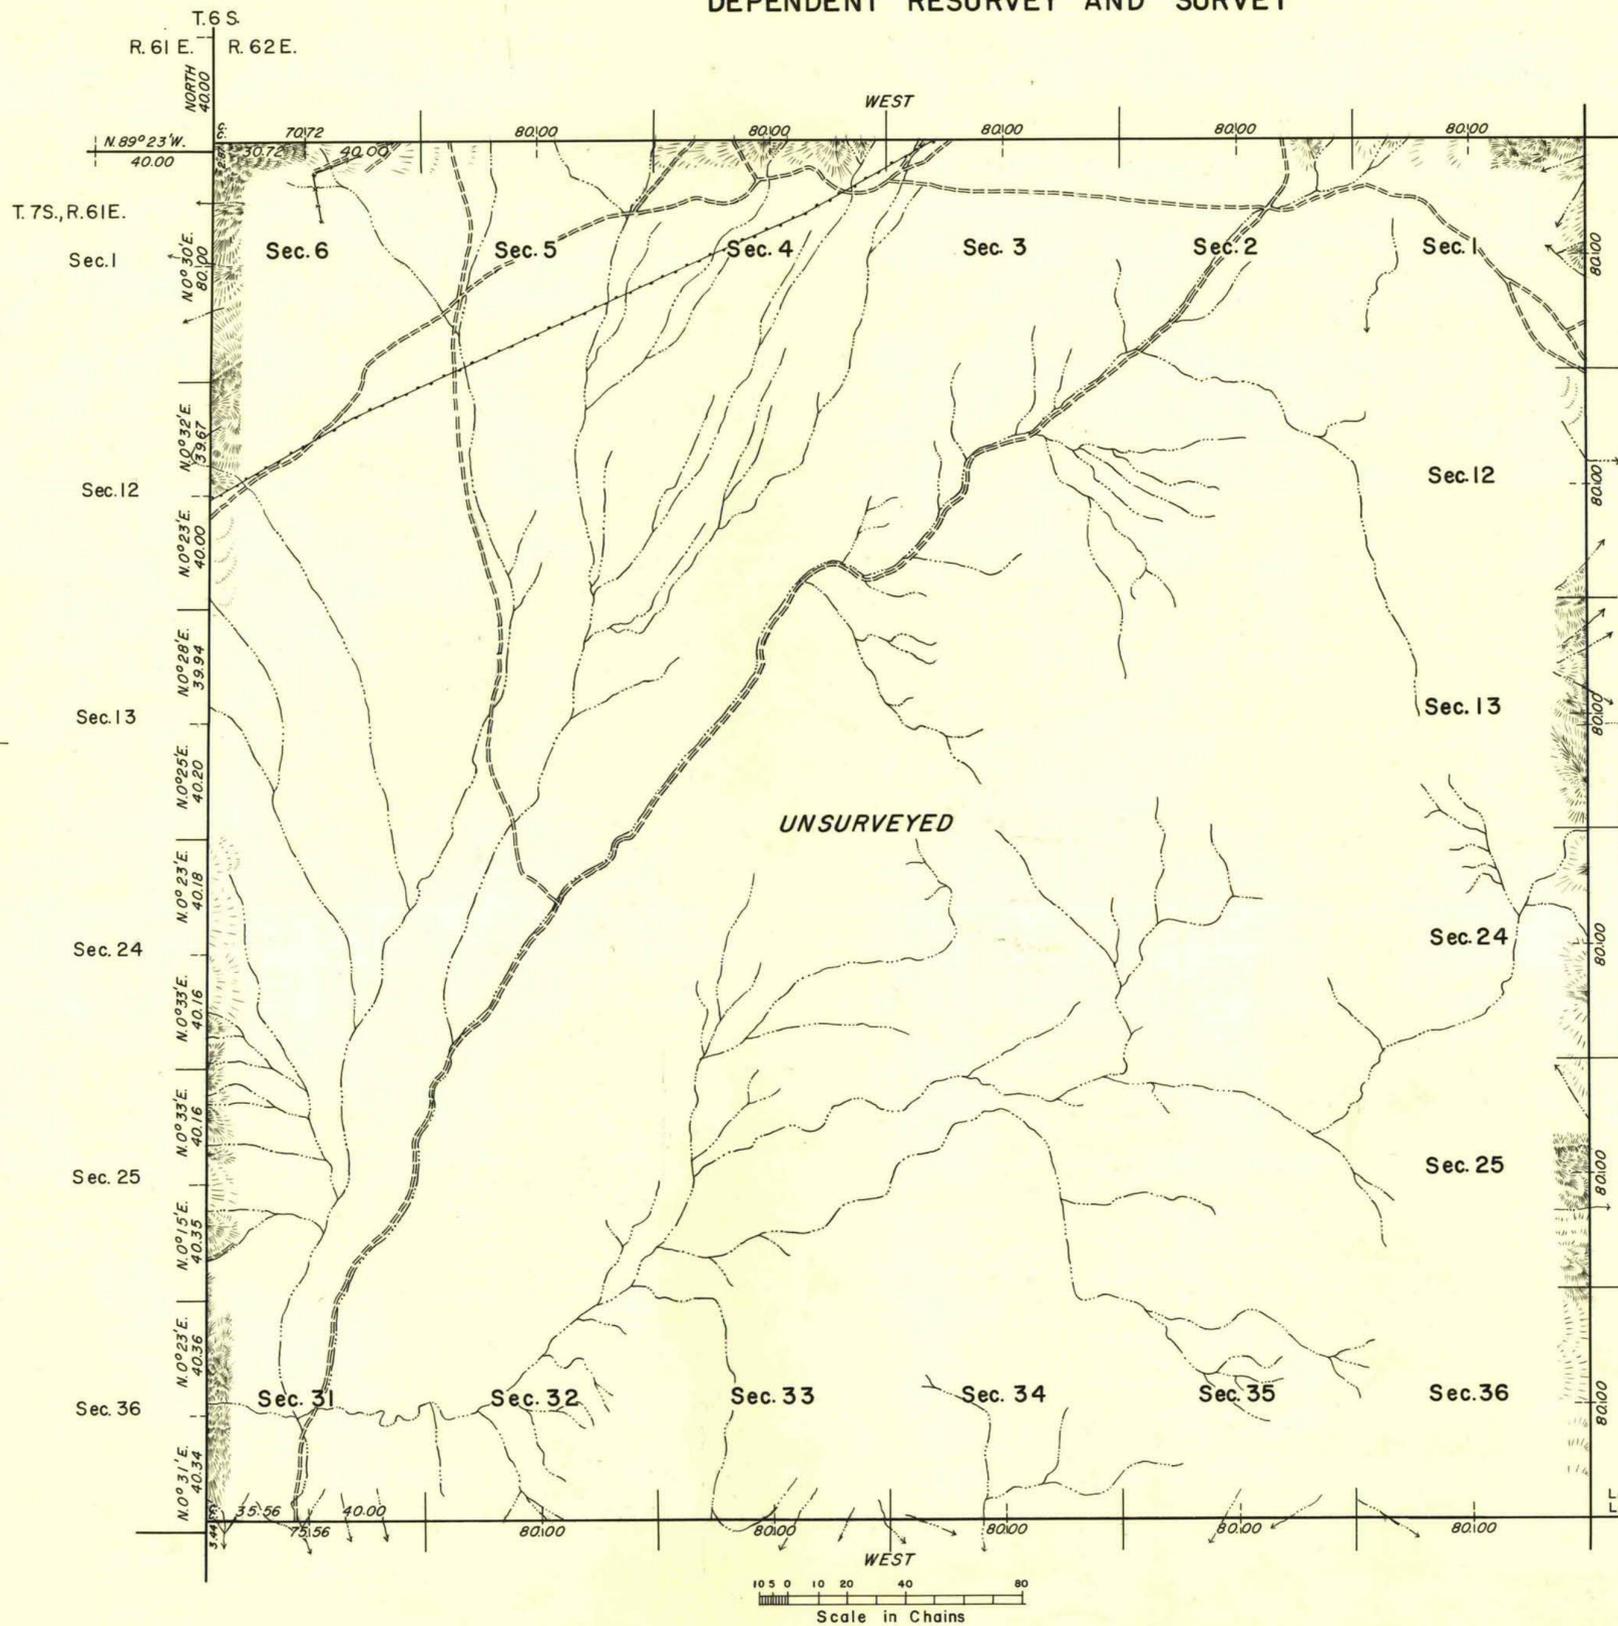

The east boundary of T. 7 S., R. 61 E. was surveyed by E. B. Monroe in 1870. The south boundary of T. 7 S., R. 62 E. was surveyed under this same group and appears in the field note record of T. 8 S., R. 62 E.

This plat represents a dependent resurvey of the east boundary of T. 7 S., R. 61 E. designed to restore the corners in their original locations according to the best available evidence and the survey of the east and north boundaries of T. 7 S., R. 62 E., Mount Diablo Meridian, Nevada.

Survey executed by Dupree R. Averill and E. A. Taylor, December 5, 1952 to July 9, 1953, under special instructions for Group 355, Nevada, dated August 7, 1952.

UNITED STATES DEPARTMENT OF THE INTERIOR
BUREAU OF LAND MANAGEMENT
Washington, D. C. June 11, 1957

This plat is strictly conformable to the approved field notes, and the survey, having been correctly executed in accordance with the requirements of law and the regulations of this Bureau, is hereby accepted.

For the Director

Donald O. Clement
Acting Cadastral Engineering Staff Officer

Latitude 37° 17' 23.0" N
Longitude 114° 58' 28.8" W

2739-13

T. 7 S., R. 62 E.

M.S.
M.L.
P.H.