


BOUNDARIES NAVAL AMMUNITION DEPOT HAWTHORNE, NEVADA

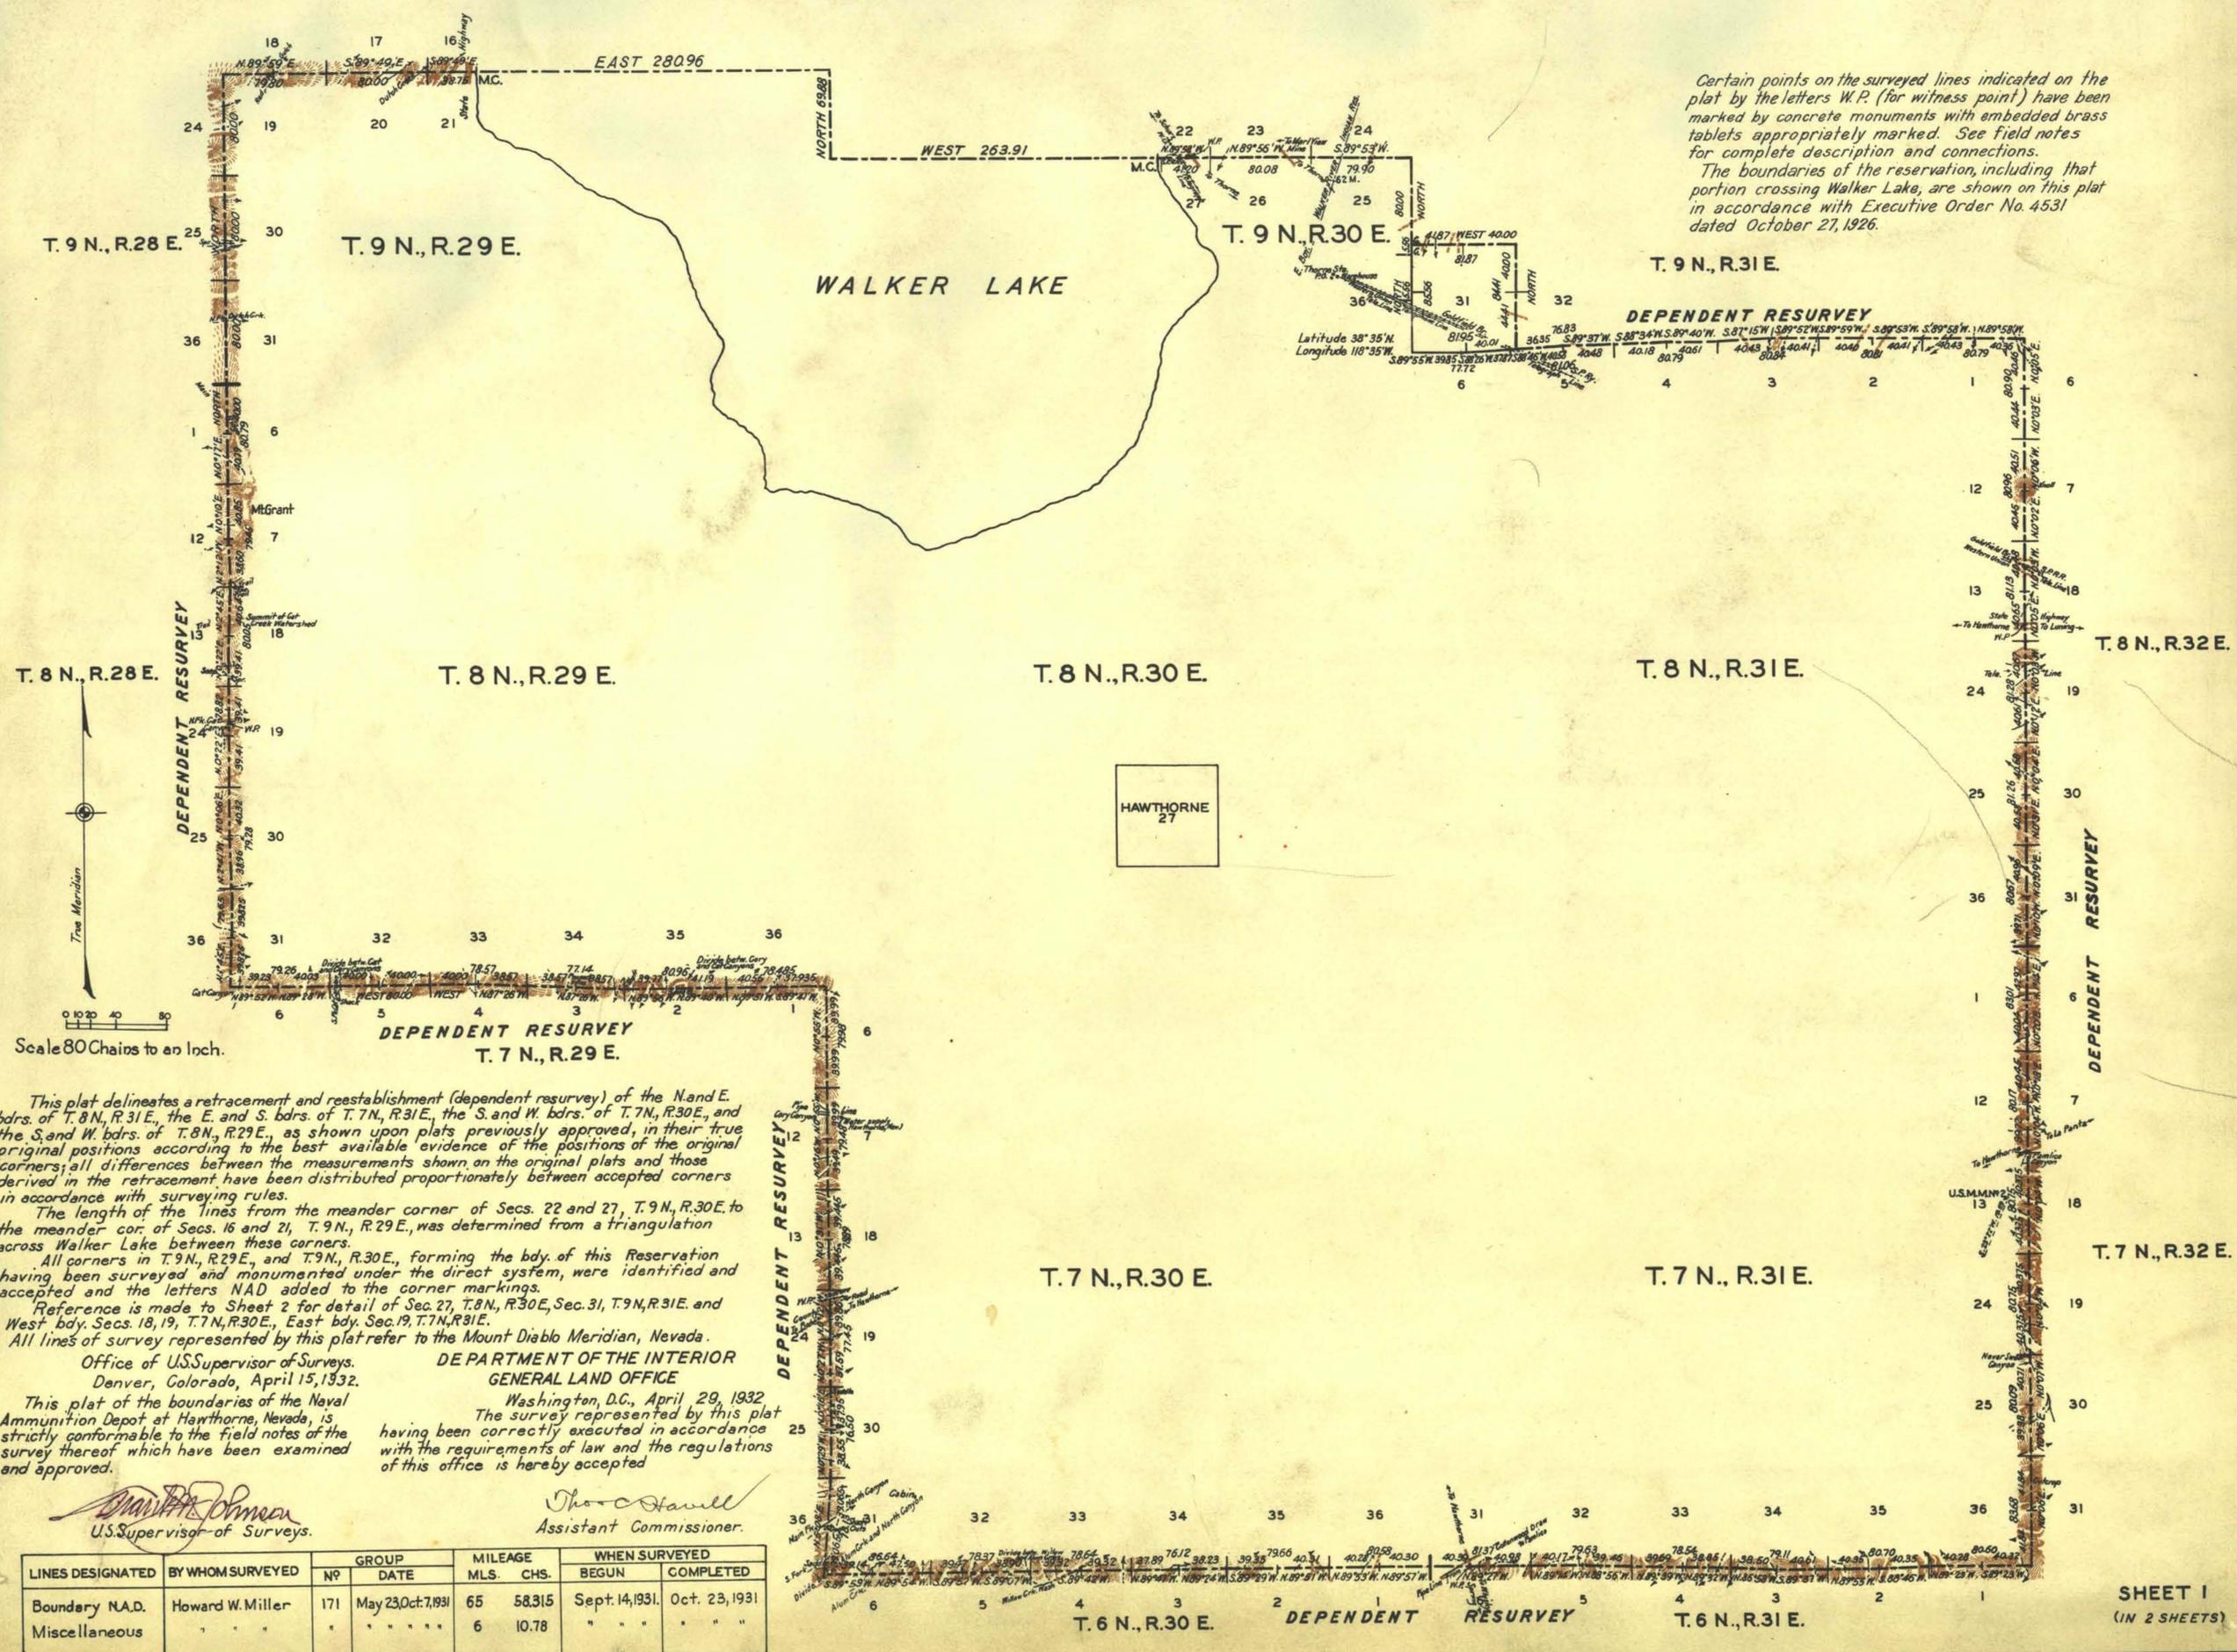

Certain points on the surveyed lines indicated on the plat by the letters W.P. (for witness point) have been marked by concrete monuments with embedded brass tablets appropriately marked. See field notes for complete description and connections.
The boundaries of the reservation, including that portion crossing Walker Lake, are shown on this plat in accordance with Executive Order No. 4531 dated October 27, 1926.

This plat delineates a retracement and reestablishment (dependent resurvey) of the N and E. bdrs. of T. 8 N., R. 31 E., the E. and S. bdrs. of T. 7 N., R. 31 E., the S. and W. bdrs. of T. 7 N., R. 30 E., and the S. and W. bdrs. of T. 8 N., R. 29 E., as shown upon plats previously approved, in their true original positions according to the best available evidence of the positions of the original corners; all differences between the measurements shown on the original plats and those derived in the retracement have been distributed proportionately between accepted corners in accordance with surveying rules.
The length of the lines from the meander corner of Secs. 22 and 27, T. 9 N., R. 30 E. to the meander cor. of Secs. 16 and 21, T. 9 N., R. 29 E., was determined from a triangulation across Walker Lake between these corners.
All corners in T. 9 N., R. 29 E., and T. 9 N., R. 30 E., forming the bdy. of this Reservation having been surveyed and monumented under the direct system, were identified and accepted and the letters NAD added to the corner markings.
Reference is made to Sheet 2 for detail of Sec. 27, T. 8 N., R. 30 E., Sec. 31, T. 9 N., R. 31 E. and West bdy. Secs. 18, 19, T. 7 N., R. 30 E., East bdy. Sec. 19, T. 7 N., R. 31 E.
All lines of survey represented by this plat refer to the Mount Diablo Meridian, Nevada.

Office of U.S. Supervisor of Surveys,
Denver, Colorado, April 15, 1932.
DEPARTMENT OF THE INTERIOR
GENERAL LAND OFFICE
Washington, D.C., April 29, 1932
The survey represented by this plat having been correctly executed in accordance with the requirements of law and the regulations of this office is hereby accepted

Howard W. Miller
U.S. Supervisor of Surveys.
Thomas C. Stovall
Assistant Commissioner.

LINES DESIGNATED	BY WHOM SURVEYED	NO	DATE	MILEAGE		WHEN SURVEYED	
				MLS.	CHS.	BEGUN	COMPLETED
Boundary N.A.D.	Howard W. Miller	171	May 23, Oct. 7, 1931	65	58,315	Sept. 14, 1931.	Oct. 23, 1931
Miscellaneous	" "	"	" " " "	6	10.78	" " " "	" " " "