


ORIGINAL

TOWNSHIP 8 NORTH, RANGE 56 EAST, OF THE MOUNT DIABLO MERIDIAN, NEVADA  
 DEPENDENT RESURVEY

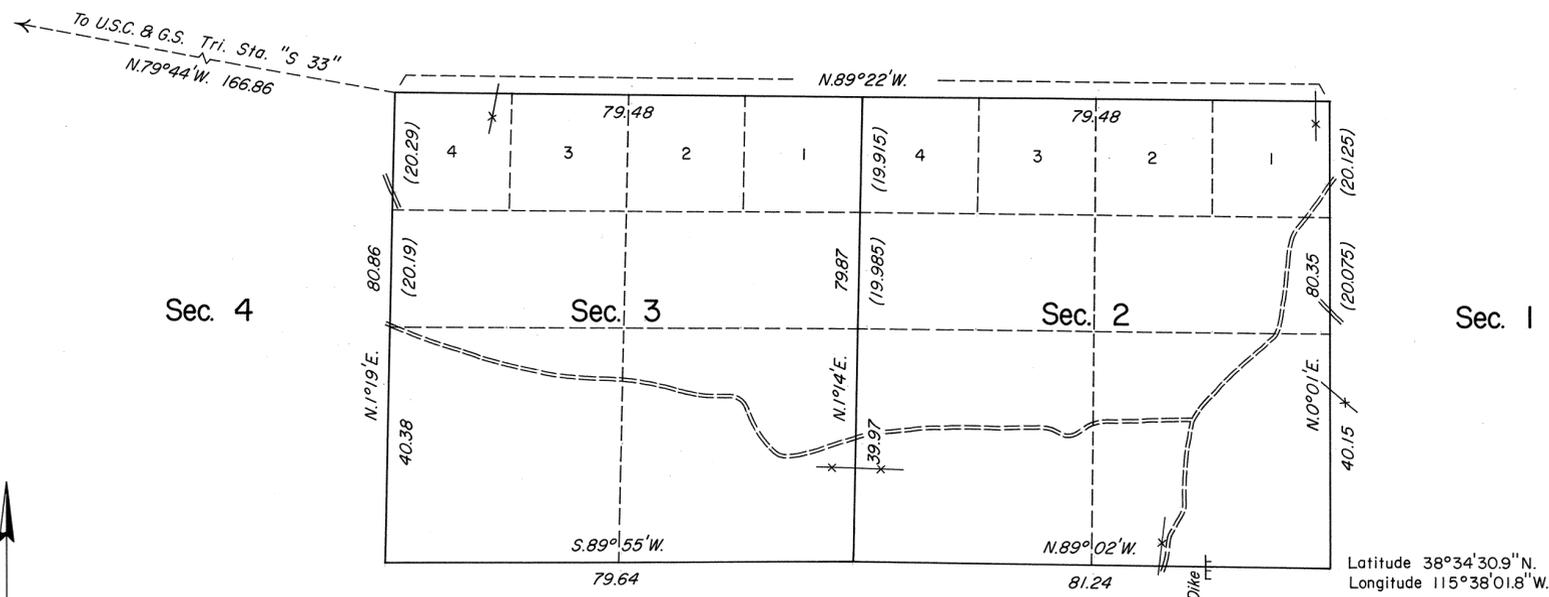

History of the earlier surveys is contained in the field notes.

This plat represents a dependent resurvey of a portion of the north boundary and a portion of the subdivisional lines of T. 8 N., R. 56 E., designed to restore the corners in their original locations according to the best available evidence.

Areas and lottings are as shown on the plat approved February 23, 1874.

Survey executed by Stephen R. Lambeth, Cadastral Surveyor, beginning August 12, 1985 and completed August 21, 1985, under Special Instructions dated July 19, 1985 for Group No. 625, Nevada.

True Meridian  
 Mean Magnetic Declination  
 $16 \frac{1}{2}^{\circ}E.$

Surveyed by E. B. Monroe and A. G. Bateman in 1873

UNITED STATES DEPARTMENT OF THE INTERIOR  
 BUREAU OF LAND MANAGEMENT

Reno, Nevada February 11, 1986

This plat is strictly conformable to the approved field notes, and the survey, having been correctly executed in accordance with the requirements of law and the regulations of this Bureau, is hereby accepted.

For the Director

*Lacel E. Bland*

Chief Cadastral Surveyor

