


TOWNSHIP 8 NORTH, RANGE 61 EAST, OF THE MOUNT DIABLO MERIDIAN, NEVADA

DEPENDENT RESURVEY AND RETRACEMENT

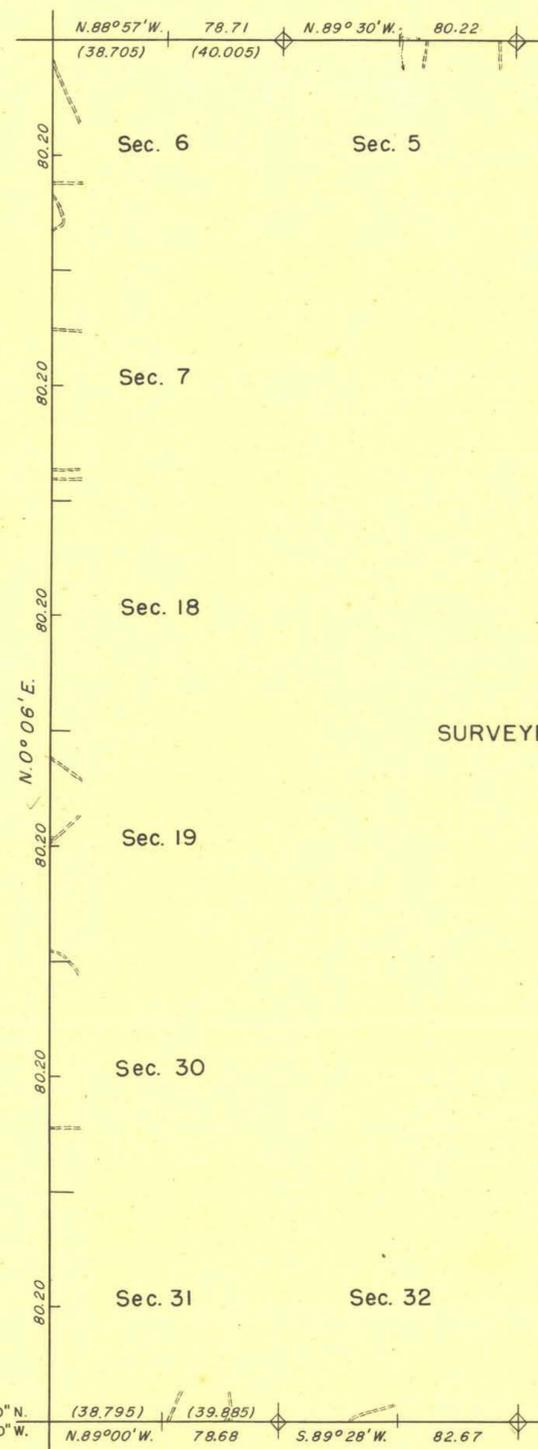

Latitude 38° 30' 30" N.
Longitude 115° 10' 30" W.

LEGEND

◆ Corner on retracement line
remonumented with iron post.

The south, west, and north boundaries were surveyed
by E. B. Monroe in 1871.

This plat represents a retracement of a portion of
the north and south boundaries and a dependent resurvey of
the west boundary designed to restore the corners in their
original locations in accordance with the best available
evidence.

Survey executed by Roger F. Wilson July 29 to
August 22, 1953, under assignment instructions for Group 275,
Nevada, dated July 14, 1953.

SURVEYED BY E. B. MONROE IN 1871


UNITED STATES DEPARTMENT OF THE INTERIOR
BUREAU OF LAND MANAGEMENT
Washington, D. C. February 15, 1956

This plat is strictly conformable to the approved field
notes, and the survey, having been correctly executed in accordance
with the requirements of law and the regulations of this
Bureau, is hereby accepted.

For the Director

Earl G. Harrington

Cadastral Engineering Staff Officer

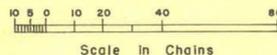

RECEIVED
LAND SURVEY OFFICE
BEND, NEVADA
MAY 23 1953