
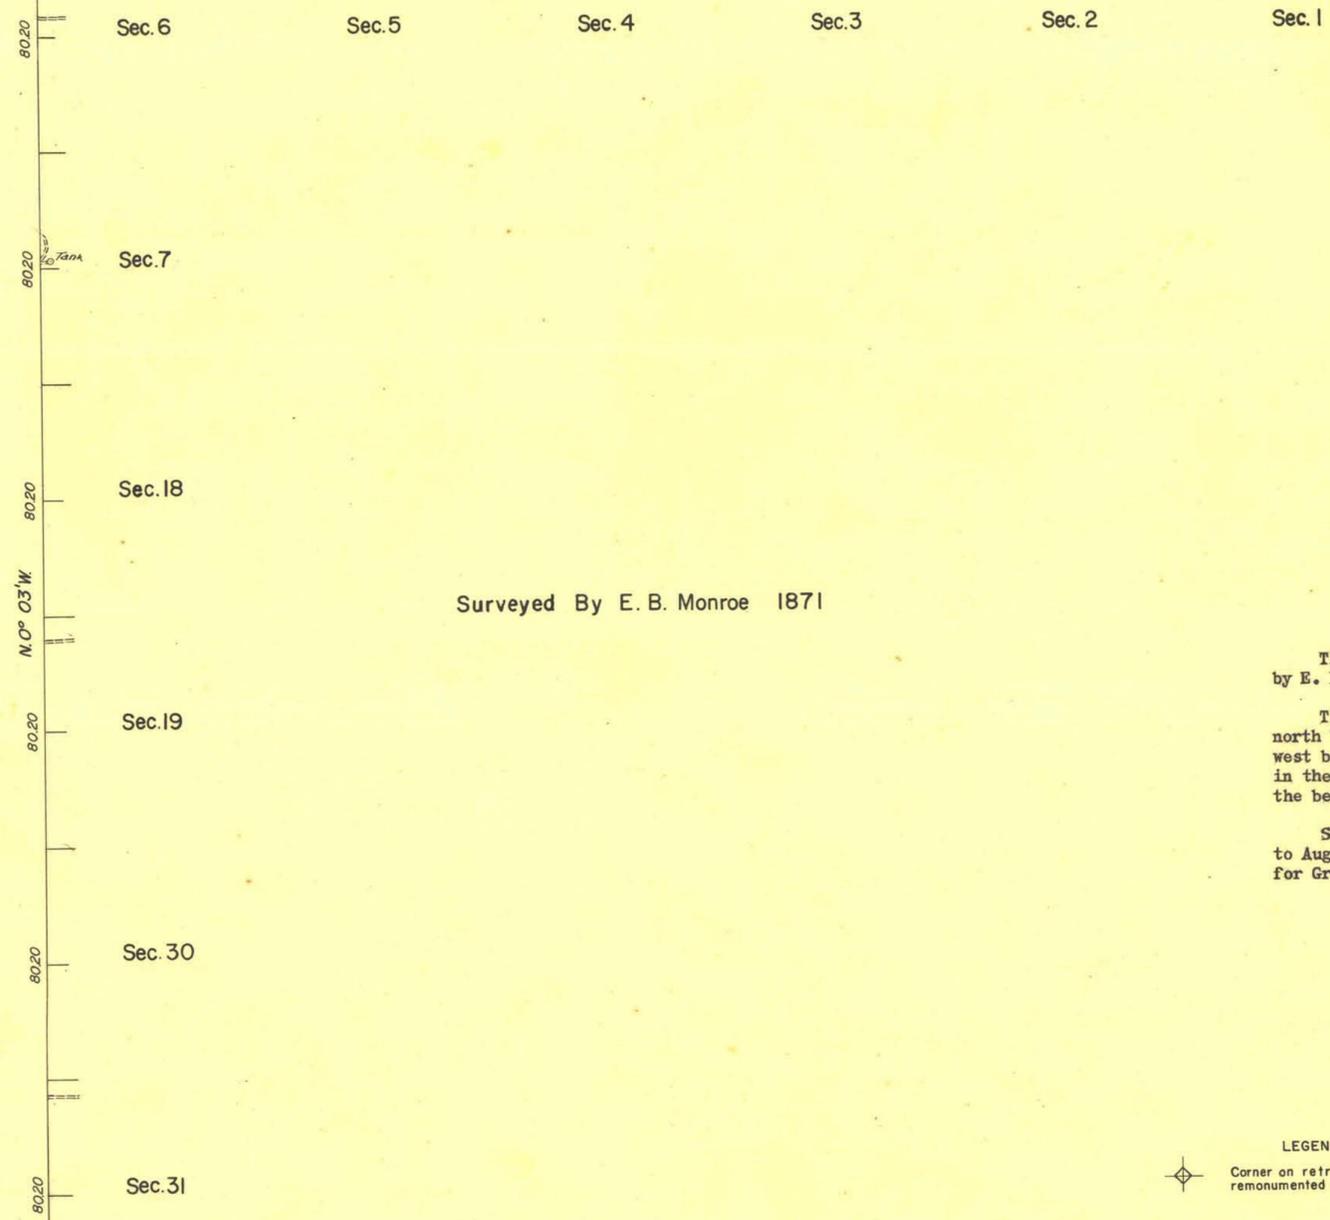


ORIGINAL

# TOWNSHIP 9 NORTH, RANGE 61 EAST. OF THE MOUNT DIABLO MERIDIAN, NEVADA.

## DEPENDENT RESURVEY & RETRACEMENT

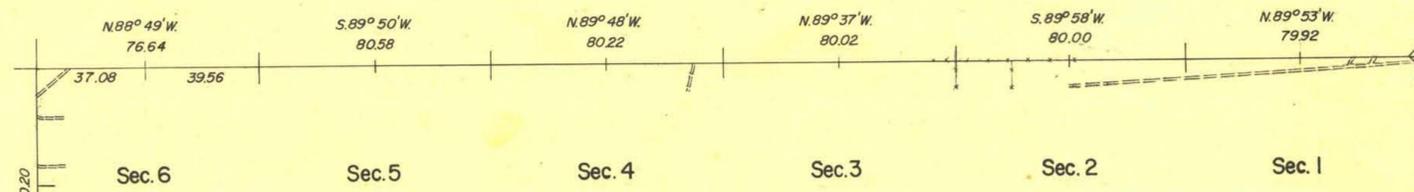

Surveyed By E. B. Monroe 1871


The north and west boundaries were surveyed by E. B. Monroe in 1871.

This plat represents a retracement of the north boundary and a dependent resurvey of the west boundary, designed to restore the corners in their original locations in accordance with the best available evidence.

Survey executed by Roger F. Wilson, July 29 to August 22, 1953, under assignment instructions for Group 275, Nevada, dated July 14, 1953.



Latitude 38° 35' 30" N  
Longitude 115° 10' 30" W

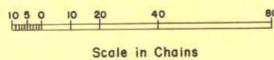

LEGEND  
 Corner on retracement line remonumented with iron post.

UNITED STATES DEPARTMENT OF THE INTERIOR  
BUREAU OF LAND MANAGEMENT  
Washington, D. C. February 15, 1956

This plat is strictly conformable to the approved field notes, and the survey, having been correctly executed in accordance with the requirements of law and the regulations of this Bureau, is hereby accepted.

For the Director

*Earl G. Harrington*  
Cadastral Engineering Staff Officer

RECEIVED  
LAND AND SURVEY OFFICE  
RENE, NEVADA  
MAY 20 1953  
71919 JUNE 21 1953

VL

ERM

2627-A

T.9N, R.61E.