


TOWNSHIP 10 NORTH, RANGE 22 EAST, OF THE MOUNT DIABLO MERIDIAN, NEVADA

DEPENDENT RESURVEY AND SUBDIVISION

OFFICIALLY FILED
NEVADA STATE OFFICE
at 10:00 AM on August 24, 2007

Sec. 36 Sec. 31 Sec. 32 Sec. 33 Sec. 34 Sec. 35 Sec. 36

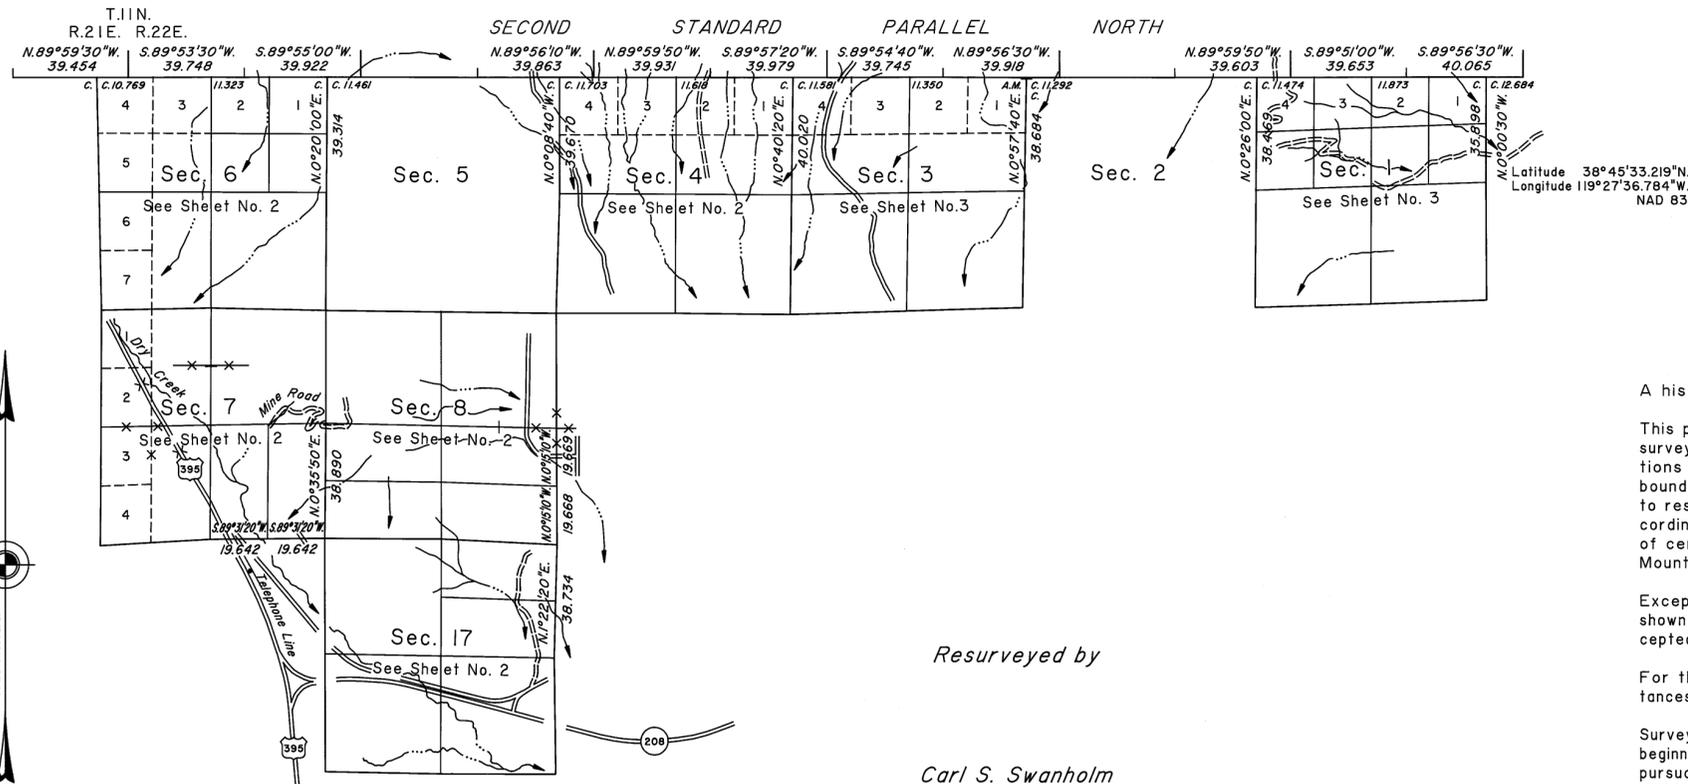

Latitude 38°45'33.219"N.
Longitude 119°27'36.784"W.
NAD 83

A history of surveys is contained in the field notes.

This plat, in three sheets, represents the dependent resurvey of the Second Standard Parallel North, through Portions of Ranges 21 and 22 East, a portion of the east boundary and a portion of the subdivisional lines designed to restore the corners in their true original locations according to the best available evidence, and the subdivision of certain sections, Township 10 North, Range 22 East, Mount Diablo Meridian, Nevada.

Except as indicated hereon, the lotting and areas are as shown on the plat approved August 7, 1877 and the plat accepted December 14, 1949.

For those surveyed lines not showing bearings and distances, refer to the official record of 1949.

Survey executed by Don R. Aschenbach, Cadastral Surveyor, beginning September 11, 2003, and completed June 27, 2007, pursuant to Special Instructions dated September 4, 2003, for Group No. 816, Nevada.

Resurveyed by

Carl S. Swanholm

in 1940-45

UNITED STATES DEPARTMENT OF THE INTERIOR
BUREAU OF LAND MANAGEMENT

Reno, Nevada August 23, 2007

This plat is strictly conformable to the approved field notes, and the survey, having been correctly executed in accordance with the requirements of law and the regulations of this Bureau, is hereby accepted.

For the Director

Chief Cadastral Surveyor, Nevada

