


TOWNSHIP N° 11 NORTH, RANGE N° 28 EAST OF THE MOUNT DIABLO MERIDIAN, NEVADA.

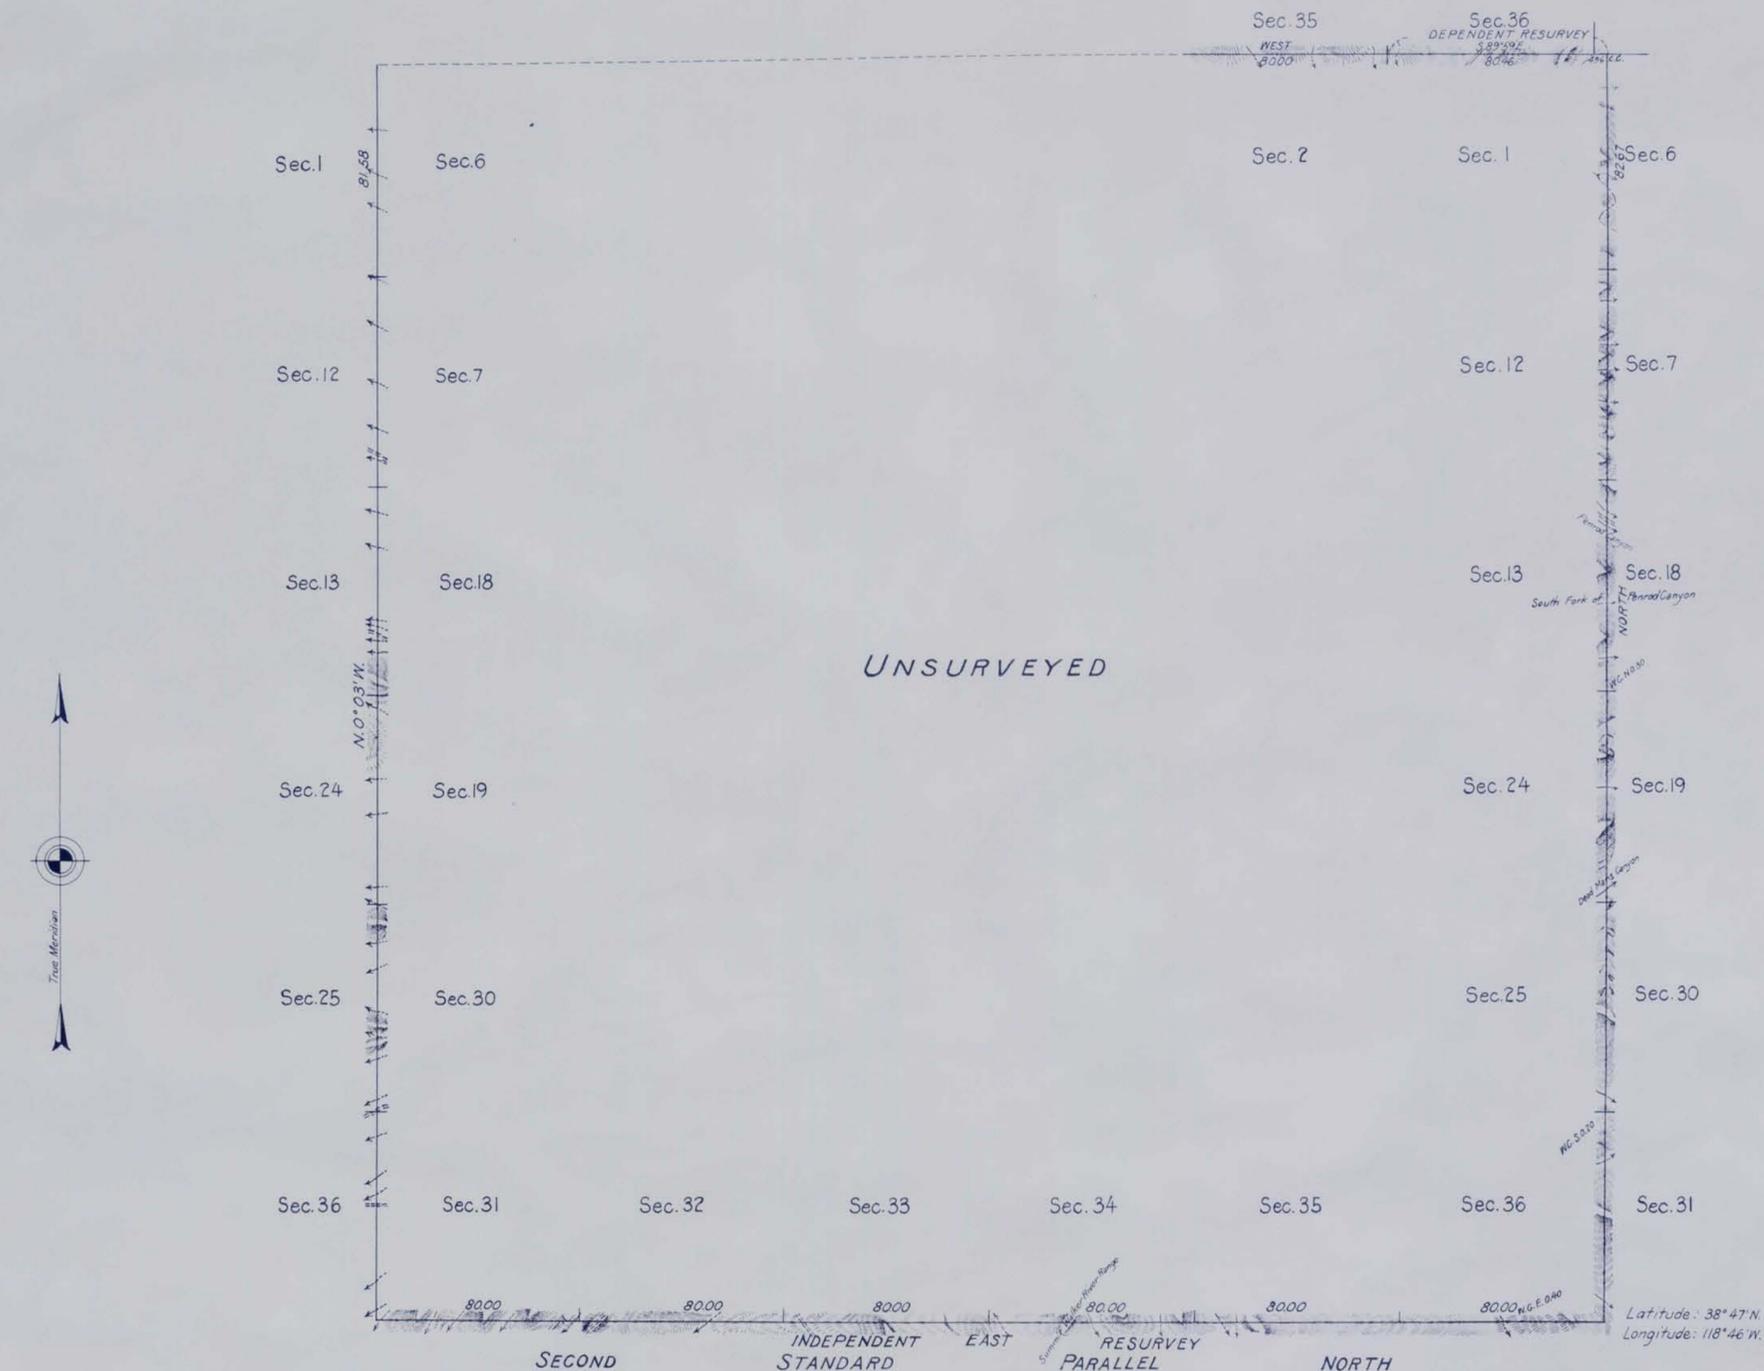

Scale: 40 Chains to an Inch.

LINES DESIGNATED	BY WHOM SURVEYED	GROUP		MILEAGE		WHEN SURVEYED	
		N°	DATE	MLS.	CHS.	BEGUN	COMPLETED
Second Stan. Parallel North	W.H. Good and G.W. Ridgway	124	Dec. 22, 1924.	6		April 17, 1929.	April 30, 1929.
West Boundary	Andrew Nelson	32	May 22, 1914.	6	1.58	July 13, 1915.	July 31, 1915.
East and North Bdy.	George W. Ridgway	124	Dec. 22, 1924	7	8.09	May 11, 1929.	May 13, 1929.
North Boundary	Franks and Mullens	Conf 237	Oct. 15, 1903.	2		July 25, 1904.	Sept. 1904.

U.S. Supervisor of Surveys.  
 Denver, Colorado, March 6, 1931.  
 The above plat of the Second Standard Parallel North through Range 28 East, Mount Diablo Meridian, Nevada, is strictly conformable to the field notes of the survey thereof which have been examined and approved.

*Montgomery Johnson*  
 U.S. Supervisor of Surveys.

DEPARTMENT OF THE INTERIOR  
 GENERAL LAND OFFICE  
 Washington, D.C., June 2, 1931  
 The survey represented by this plat having been correctly executed in accordance with the requirements of law and the regulations of this office is hereby accepted.

*Walter H. Howell*  
 Assistant Commissioner.

*R.N.H.*  
 70

0623

0623

T 11 N. R. 28 E.