


TOWNSHIP N^o 11 NORTH, RANGE N^o 30 EAST, OF THE MOUNT DIABLO MERIDIAN, NEVADA.

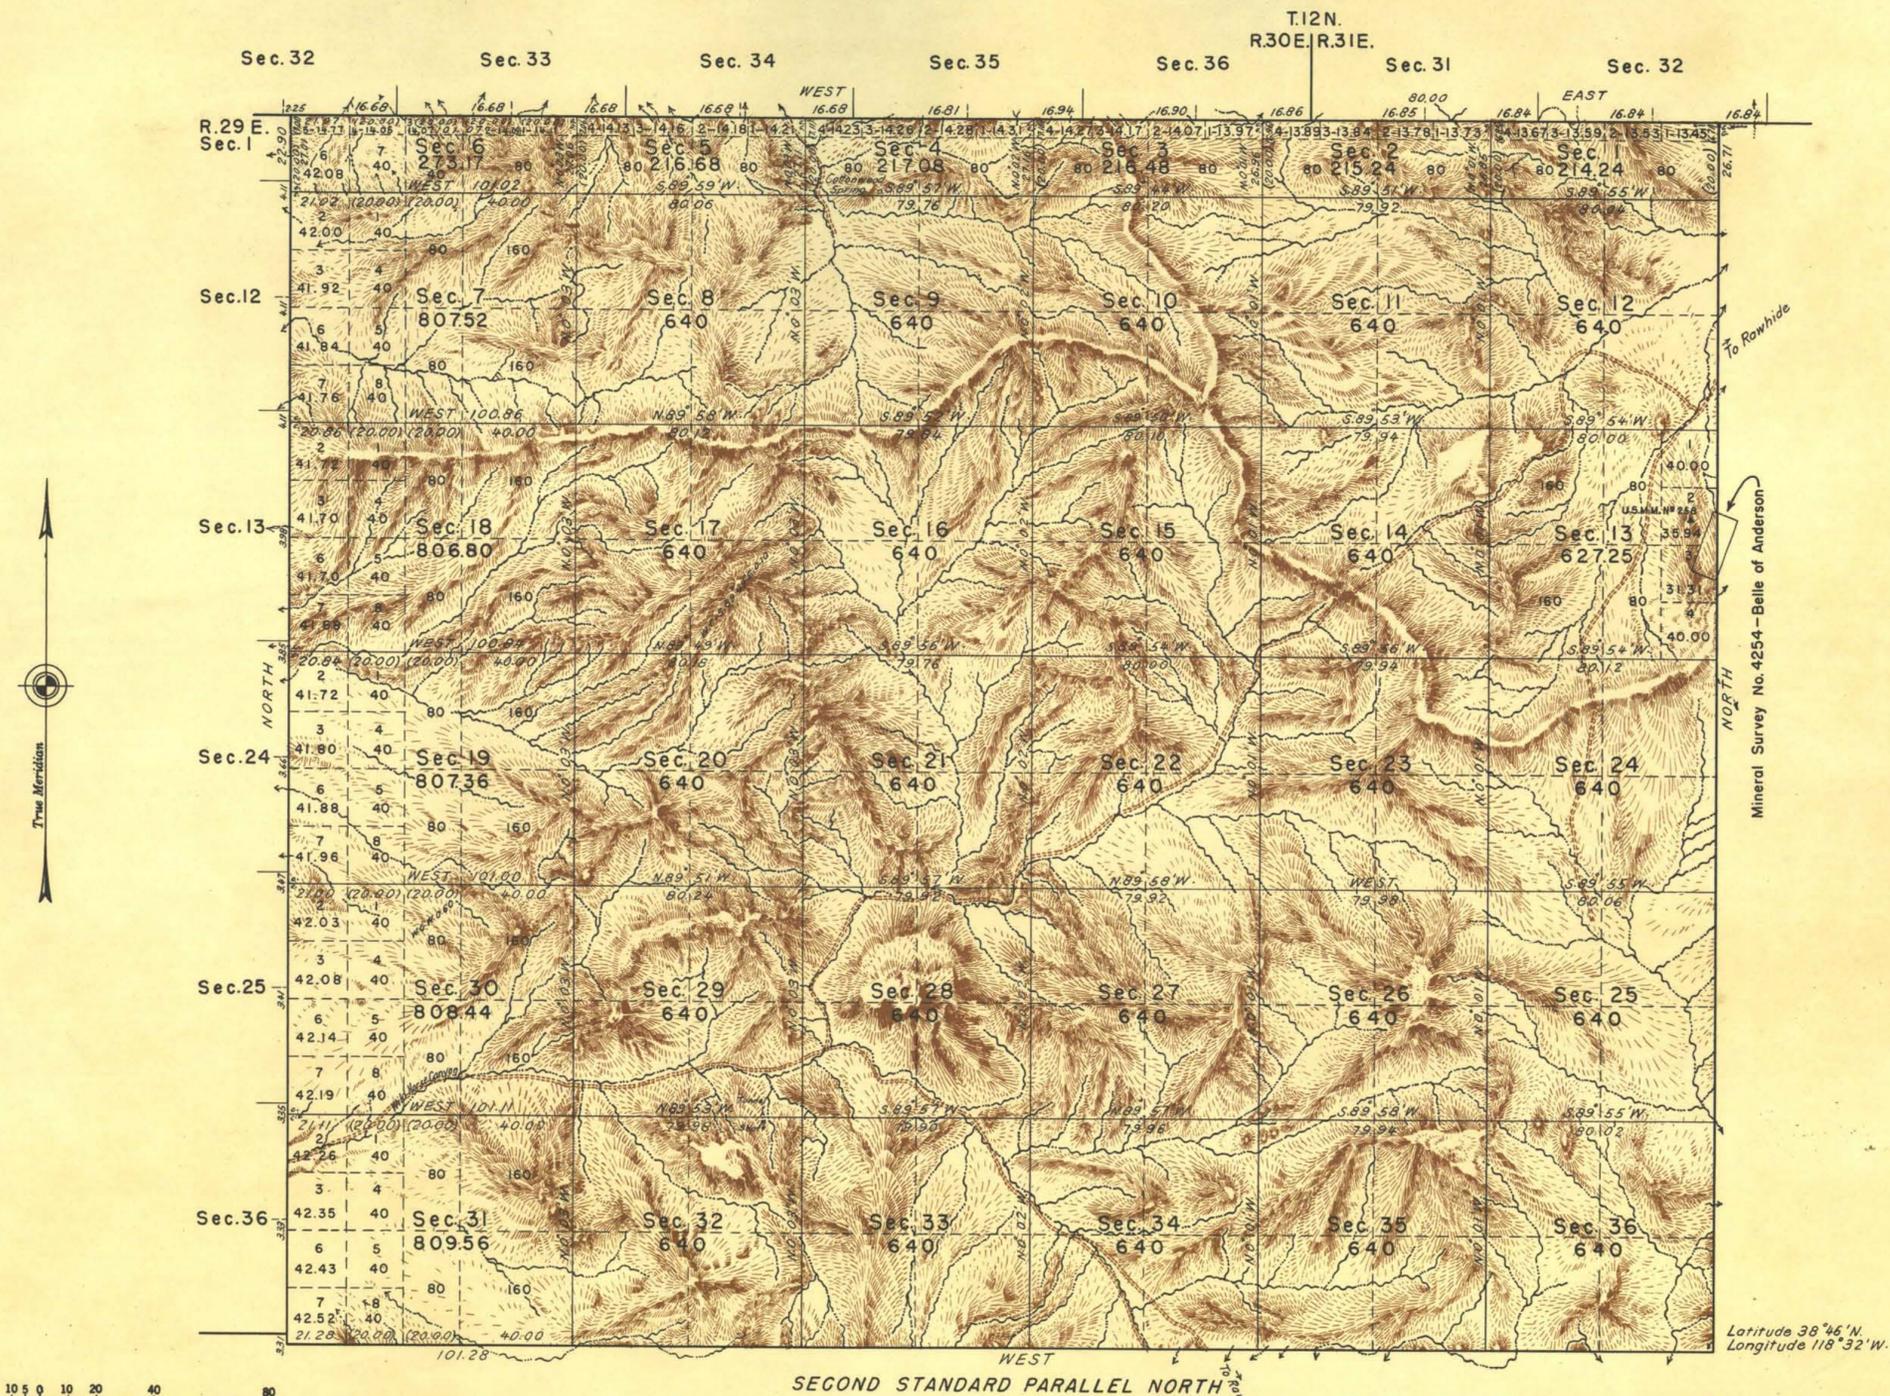

Scale: 1 inch=40 chains.

Area exclusive of segregation 21,379.82 acres
 Area of segregation 12.81 acres
 Total area surveyed 21,392.63 acres

LINES DESIGNATED	BY WHOM SURVEYED	GROUP NO.	DATE OF SPECIAL INSTRUCTIONS	WHEN SURVEYED	
				BEGUN	COMPLETED
Exterior, South	Forrest L. Rhodes Emil Voigt	181	December 20, 1933	Apr. 14, 1937	June 24, 1938
Subdivisional	Carl S. Swanholm James W. Hardison Robert Becker				

UNITED STATES DEPARTMENT OF THE INTERIOR
 BUREAU OF LAND MANAGEMENT

Denver, Colorado, November 1, 1946.
 This plat is strictly conformable to the field notes of the survey which have been examined and approved.

Washington, D. C., July 11, 1947
 The survey represented by this plat, having been correctly executed in accordance with the requirements of law and the regulations of this office, is hereby accepted.

[Signature]
 Acting Chief Cadastral Engineer.

[Signature]
 Assistant Director