


TOWNSHIP 11 SOUTH, RANGE 63 EAST, OF THE MOUNT DIABLO MERIDIAN, NEVADA
DEPENDENT RESURVEY AND METES-AND-BOUNDS SURVEY

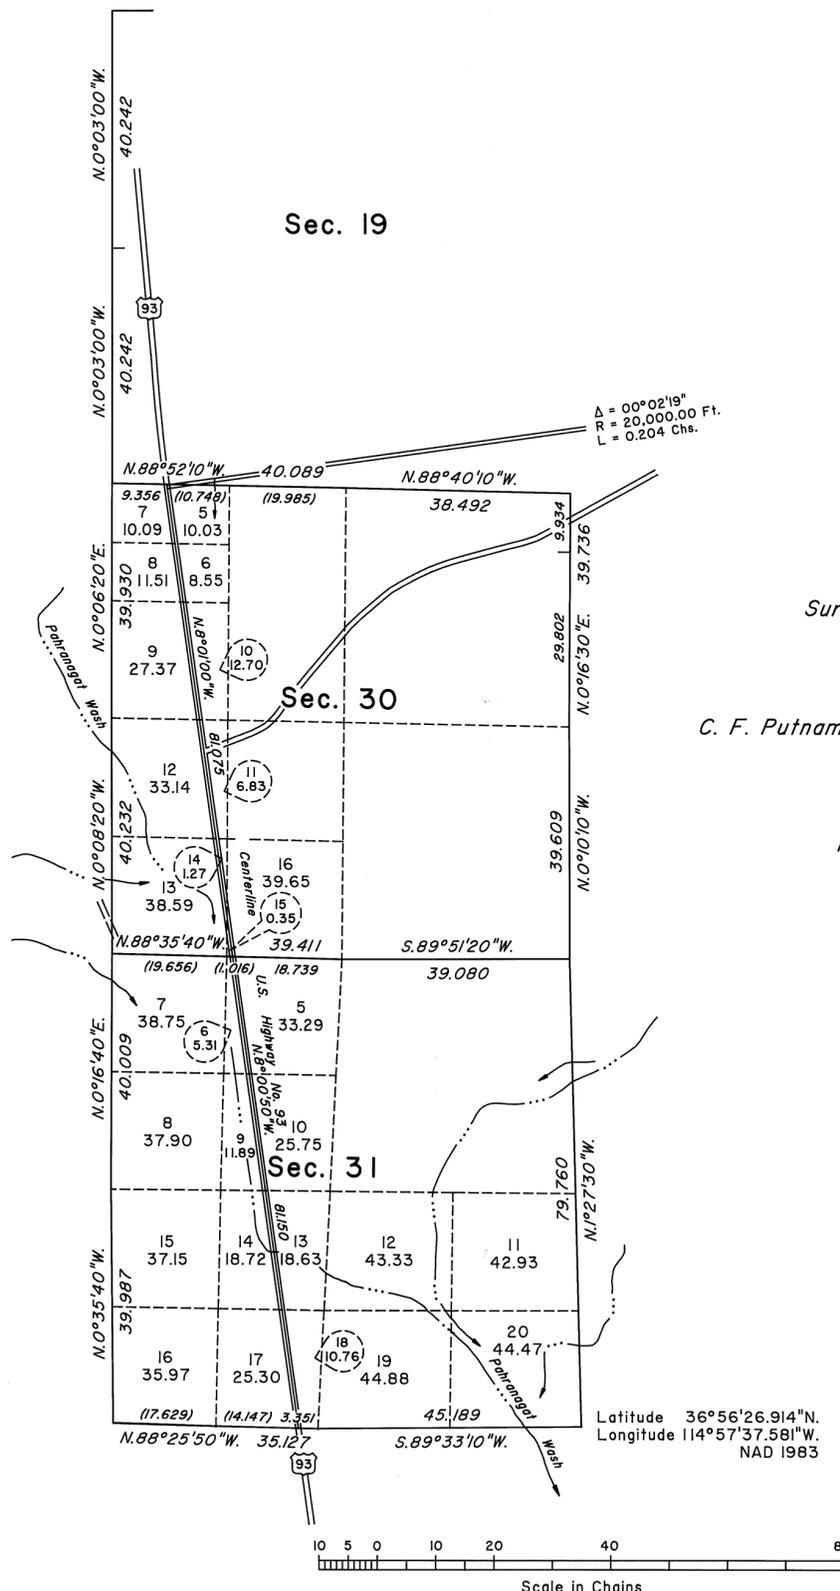

Surveyed by
C. F. Putnam and W. F. Benson
in 1881

A history of surveys is contained in the field notes.
A dependent resurvey of a portion of the south boundary was executed concurrently under Township 12 South, Range 63 East, of this same Group.

This plat represents the dependent resurvey of a portion of the west boundary and a portion of the subdivisional lines designed to restore the corners in their true original locations according to the best available evidence, and a metes-and-bounds survey of a portion of U.S. Highway No. 93, Township 11 South, Range 63 East, Mount Diablo Meridian, Nevada.

Except as indicated hereon, the lottings and areas are as shown of the plat approved November 8, 1881.

Survey executed by David J. Passmore, Professional Land Surveyor (VTN, Inc.), and Craig L. Wanless, Cadastral Surveyor (BLM), beginning February 7, 2005, and completed September 26, 2006, pursuant to Special Instructions dated February 1, 2005, for Group No. 824, Nevada.

UNITED STATES DEPARTMENT OF THE INTERIOR
BUREAU OF LAND MANAGEMENT
Reno, Nevada November 28, 2006

This plat is strictly conformable to the approved field notes, and the survey, having been correctly executed in accordance with the requirements of law and the regulations of this Bureau, is hereby accepted.

For the Director
David D. Moran

Chief Cadastral Surveyor, Nevada

