


TOWNSHIP 11 SOUTH, RANGE 63 EAST, OF THE MOUNT DIABLO MERIDIAN, NEVADA

DEPENDENT RESURVEY AND METES-AND-BOUNDS SURVEY

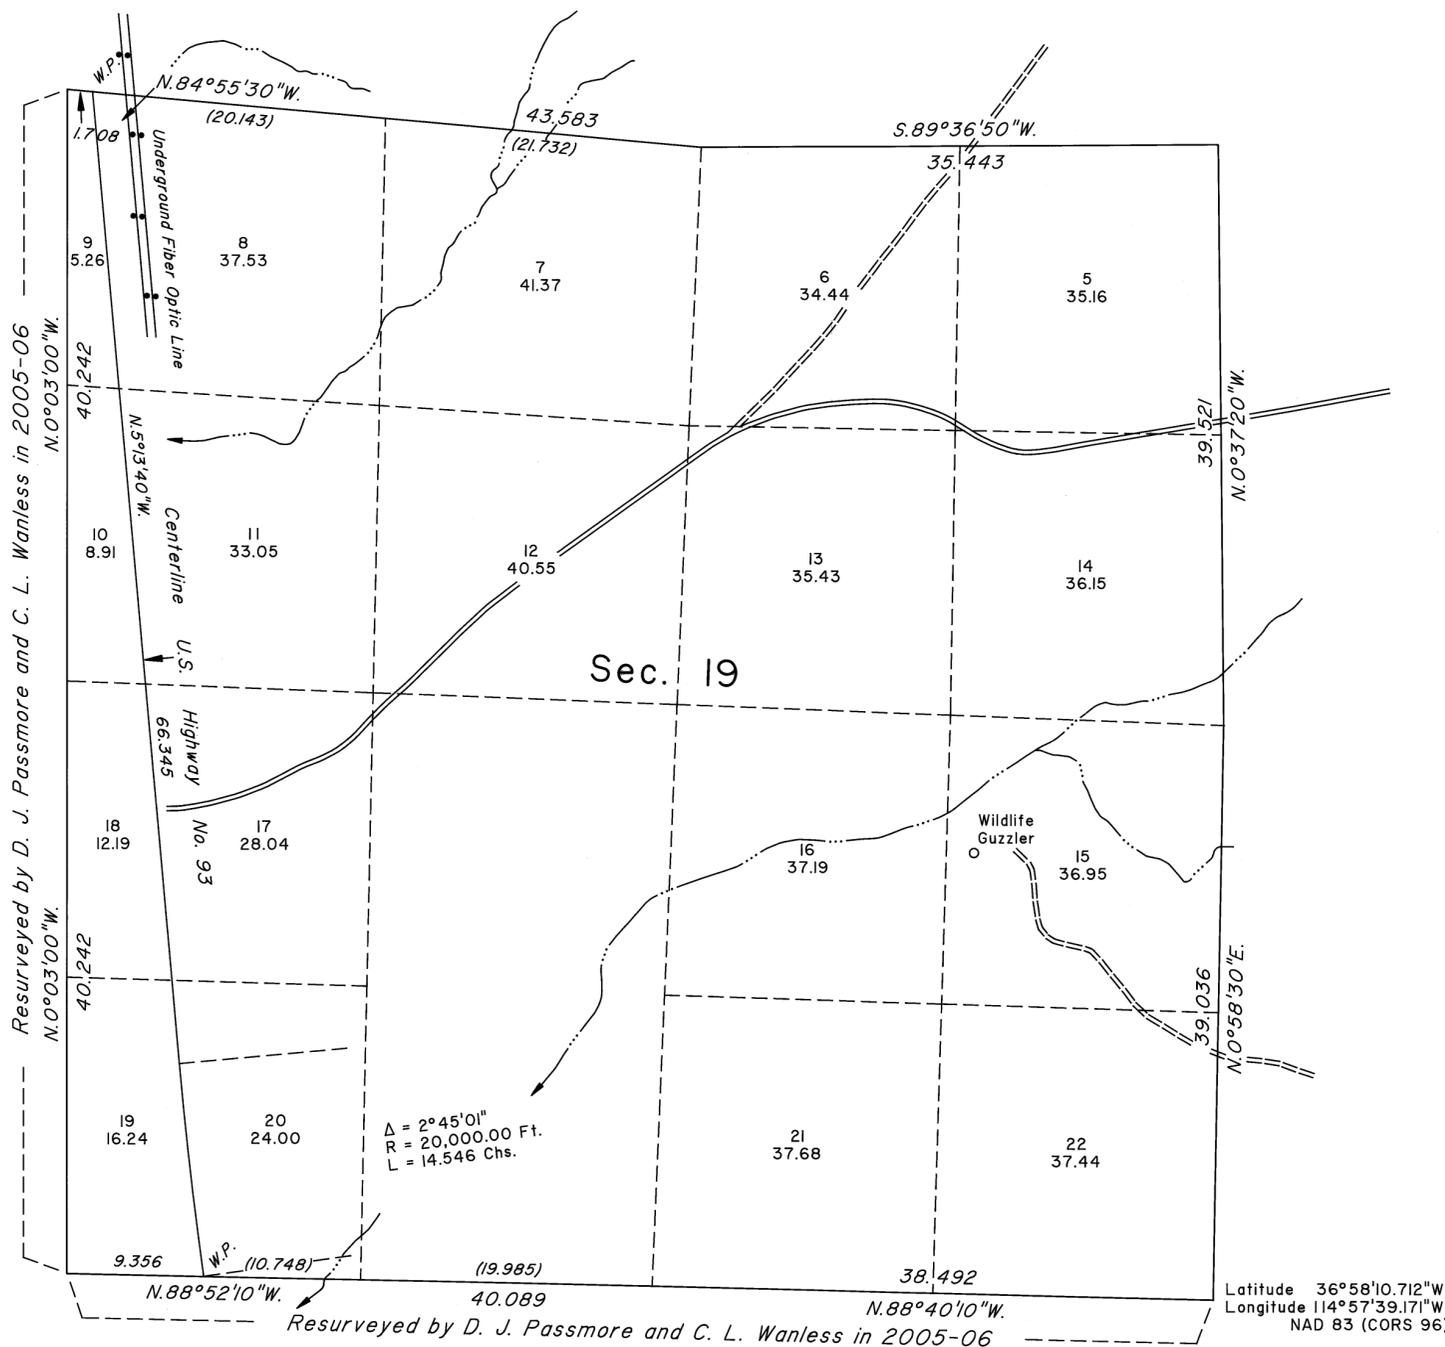

A history of surveys is contained in the field notes.

This plat represents the dependent resurvey of a portion of the subdivisional lines designed to restore the corners in their true original locations according to the best available evidence, and a metes-and-bounds survey of a portion of the centerline of U.S. Highway No. 93, Township 11 South, Range 63 East, Mount Diablo Meridian, Nevada.

Except as indicated hereon, the areas are as shown on the plat approved November 8, 1881.

Survey executed by Don R. Aschenbach, Cadastral Surveyor, beginning June 13, 2008, and completed June 15, 2008, pursuant to Special Instructions dated May 5, 2008, for Group No. 863, Nevada.

UNITED STATES DEPARTMENT OF THE INTERIOR
BUREAU OF LAND MANAGEMENT

Reno, Nevada April 14, 2009

This plat is strictly conformable to the approved field notes, and the survey, having been correctly executed in accordance with the requirements of law and the regulations of this Bureau, is hereby accepted.

For the Director

Chief Cadastral Surveyor, Nevada