


TOWNSHIP 12 NORTH, RANGE 20 EAST, OF THE MOUNT DIABLO MERIDIAN, NEVADA
DEPENDENT RESURVEY, SUBDIVISION AND METES-AND-BOUNDS SURVEY

OFFICIALLY FILED
NEVADA STATE OFFICE
at 10:00 AM on June 13, 2002

ENLARGED DIAGRAM


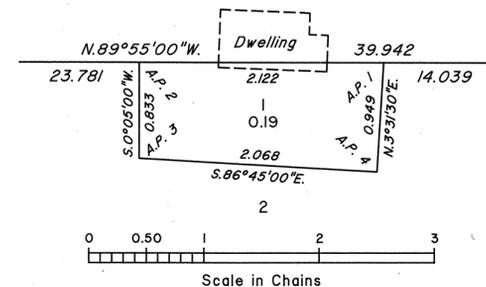


Sec. 23

Sec. 24

Sec. 26

Sec. 25

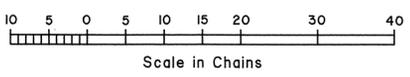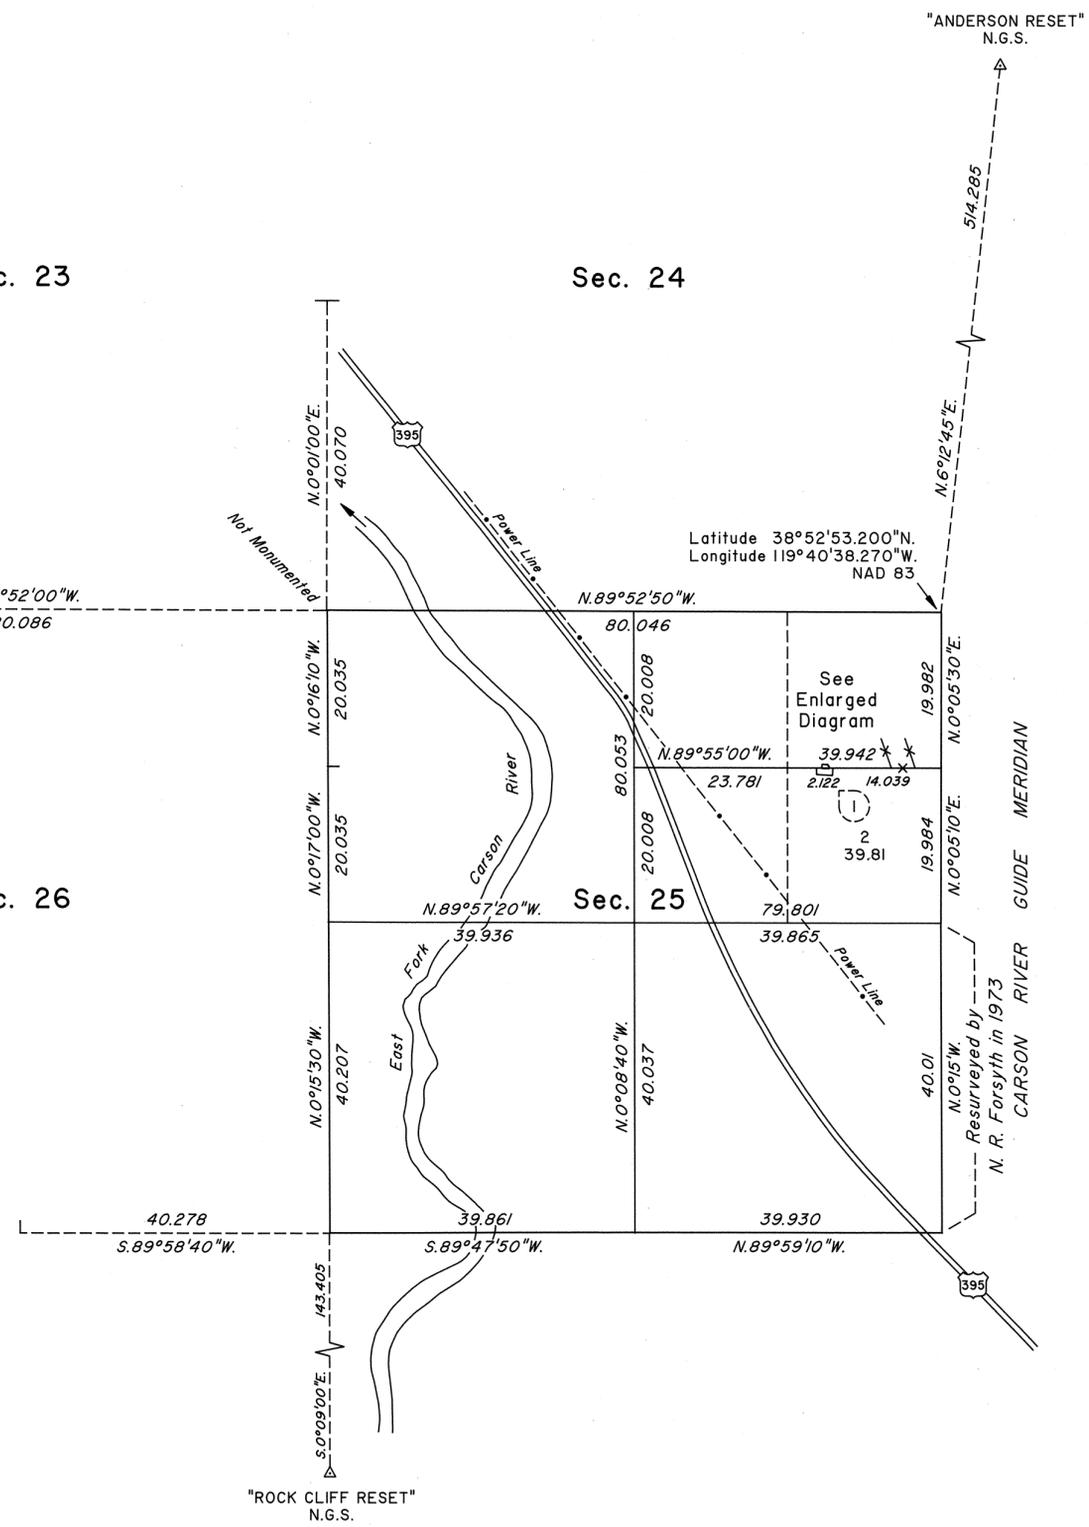

A history of surveys is contained in the field notes.
This plat represents the dependent resurvey of a portion of the east boundary and a portion of the subdivisional lines designed to restore the corners in their true original locations according to the best available evidence, and the subdivision of section 25, and a metes-and-bounds survey in section 25, Township 12 North, Range 20 East, Mount Diablo Meridian, Nevada.

Except as indicated hereon, the lottings and areas are as shown on the plat approved June 28, 1862.

Survey executed by Ronald E. Williams, Cadastral Surveyor, beginning May 29, 2001, and completed March 19, 2002, pursuant to Special Instructions dated May 24, 2001, for Group No. 801, Nevada.

UNITED STATES DEPARTMENT OF THE INTERIOR
BUREAU OF LAND MANAGEMENT

Reno, Nevada June 11, 2002

This plat is strictly conformable to the approved field notes, and the survey, having been correctly executed in accordance with the requirements of law and the regulations of this Bureau, is hereby accepted.

For the Director

Chief Cadastral Surveyor, Nevada

63