
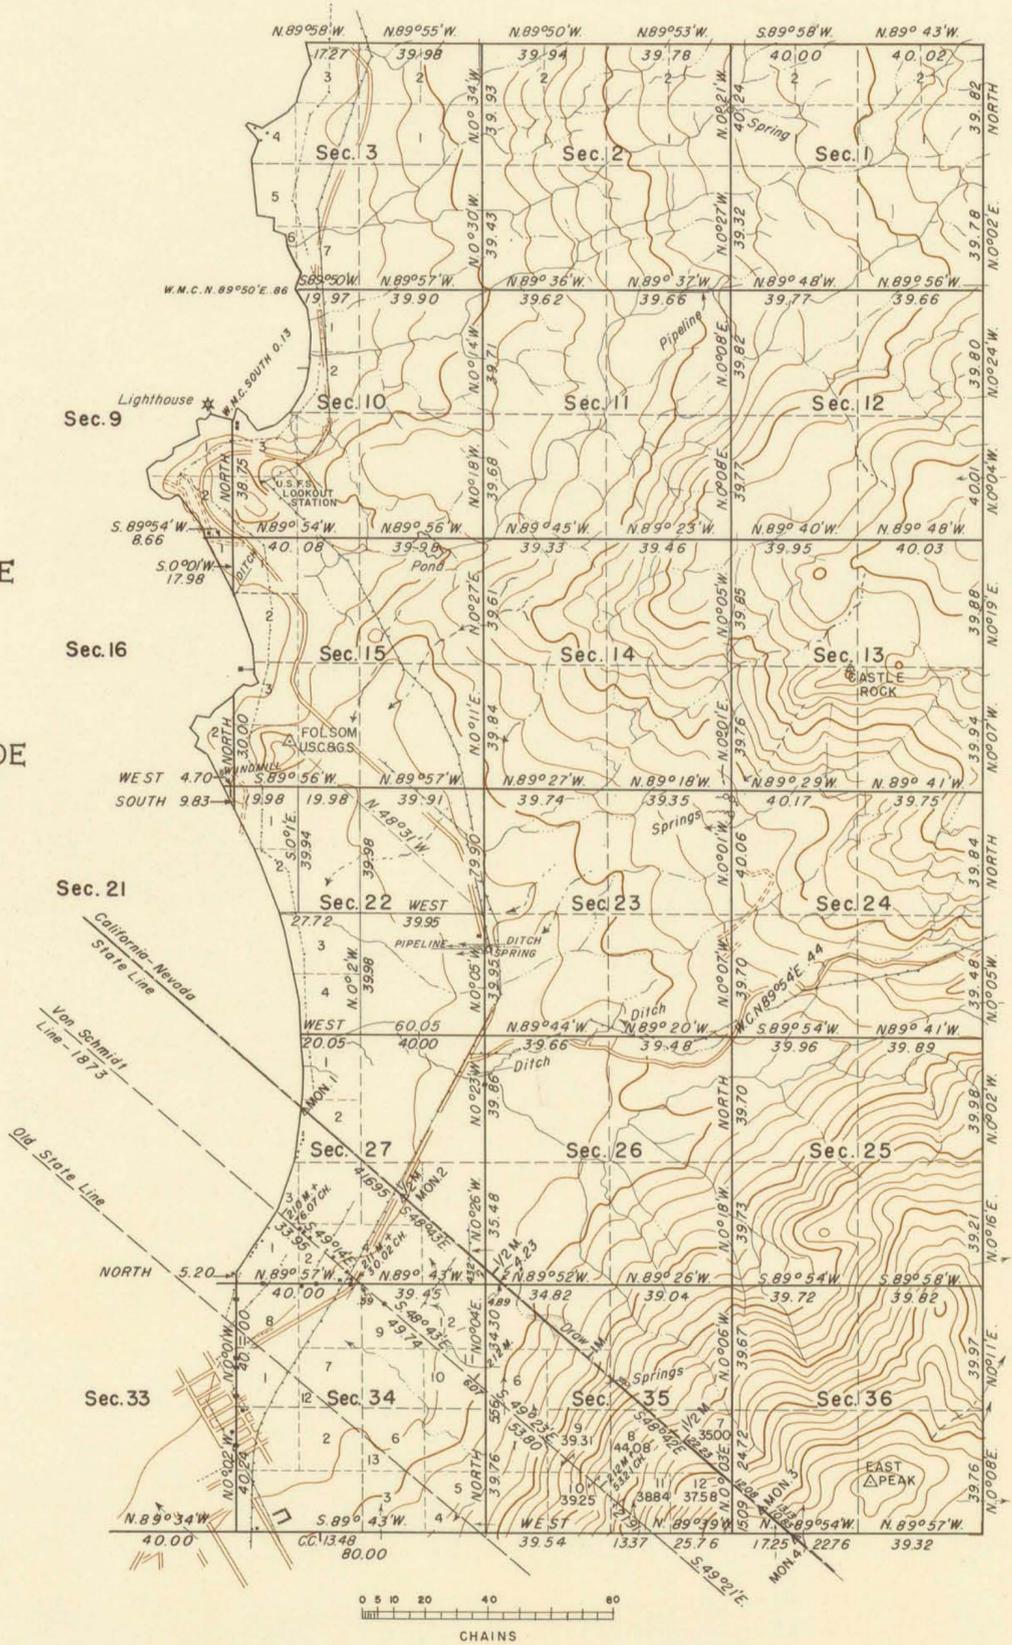


# TOWNSHIP 13 NORTH, RANGE 18 EAST, MOUNT DIABLO MERIDIAN, CALIFORNIA AND NEVADA DEPENDENT RESURVEY

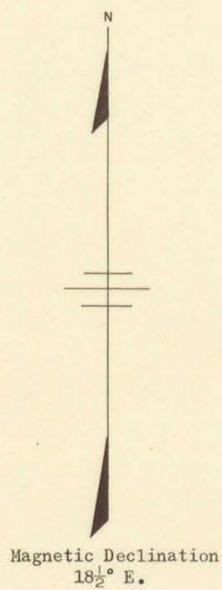

This plat represents a retracement and reestablishment of a portion of the boundaries and subdivisional lines, designed to restore the corners in their original locations according to the best available evidence.

The lottings and areas are as shown on plats approved July 8, 1875 and August 10, 1875, except as new areas are shown hereon.

Survey executed by Carl S. Swanholm, Wilson McConkie and Roger F. Wilson, Cadastral Engineers, July 19, 1939 to September 18, 1950, under Special Instructions for Group 281 California and Group 245 Nevada, dated April 25, 1932 and December 28, 1937.

At southeast corner of Township:

Latitude: 38° 56.3' N.  
Longitude 119° 54' W.

UNITED STATES DEPARTMENT OF THE INTERIOR  
BUREAU OF LAND MANAGEMENT  
Washington, D. C., February 18, 1954

This plat is strictly conformable to the approved field notes, and the survey, having been correctly executed in accordance with the requirements of law and the regulations of this Bureau, is hereby accepted.

For the Director

*[Signature]*  
Assistant Chief, Division of  
Cadastral Engineering

Relief shown by form lines based on available mapping data of the Forest Service, Geological Survey, and Coast and Geodetic Survey.

Area Resurveyed: 11,202.81 Acres

017a

T13N, R18E