


TOWNSHIP N° 13 NORTH RANGE N° 25 EAST  
OF THE MOUNT DIABLO MERIDIAN NEVADA  
SUPPLEMENTAL PLAT OF SEC. 16

SCALE 10 CHS. TO 1 INCH

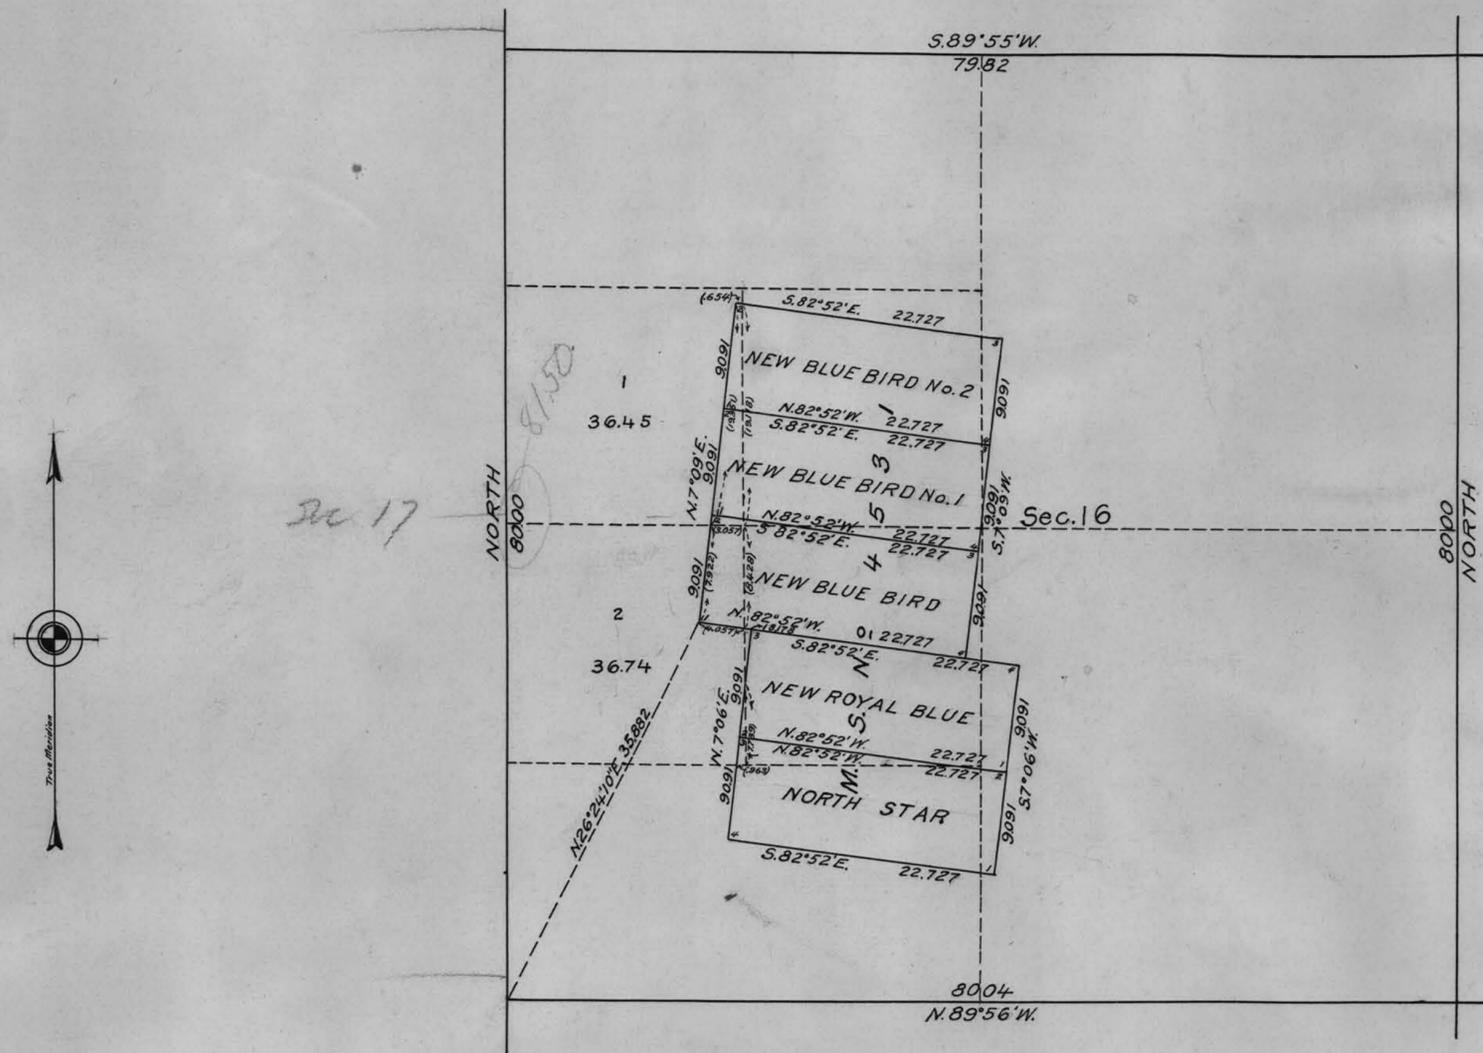

Public Survey Office  
Reno, Nevada, April 12, 1929

The above supplemental plat of Sec. 16, Township No. 13 North Range No. 25 East of the Mount Diablo Meridian Nevada, based upon the plat approved March 20, 1869, showing lottings of fractional areas created by segregation of the New Blue Bird No. 2, New Blue Bird No. 1, New Blue Bird, New Royal Blue and North Star lodges of Mineral Survey No. 4531, to accommodate desert land entry Carson City D14247, prepared in accordance with instructions contained in the Commissioner's letter N° dated March 23, 1929, is hereby approved.

Ralph W. Nelson  
Office Cadastral Engineer

DEPARTMENT OF THE INTERIOR  
GENERAL LAND OFFICE

Washington, D.C., May 1, 1929

The amended lottings represented by this supplemental plat having been correctly made in accordance with the regulations of this office, the plat is hereby accepted

D. H. Canaday  
Acting Assistant Commissioner