
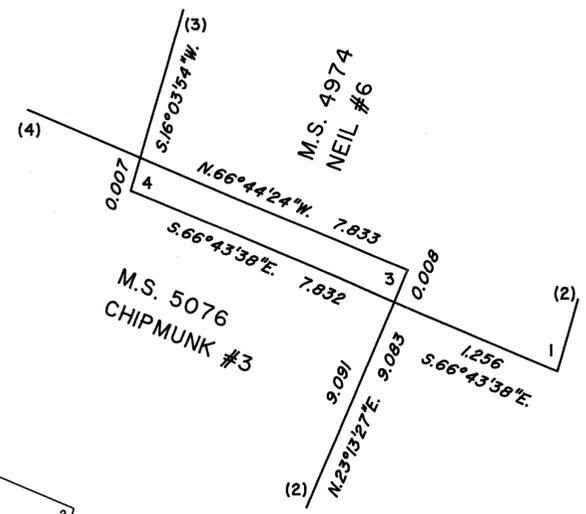


TOWNSHIP 13 NORTH, RANGE 45 EAST, OF THE MOUNT DIABLO MERIDIAN, NEVADA
ENLARGED DIAGRAM OF SECTION 24

OFFICIALLY FILED
NEVADA STATE OFFICE
at 10:00 AM on MAY 3, 1993

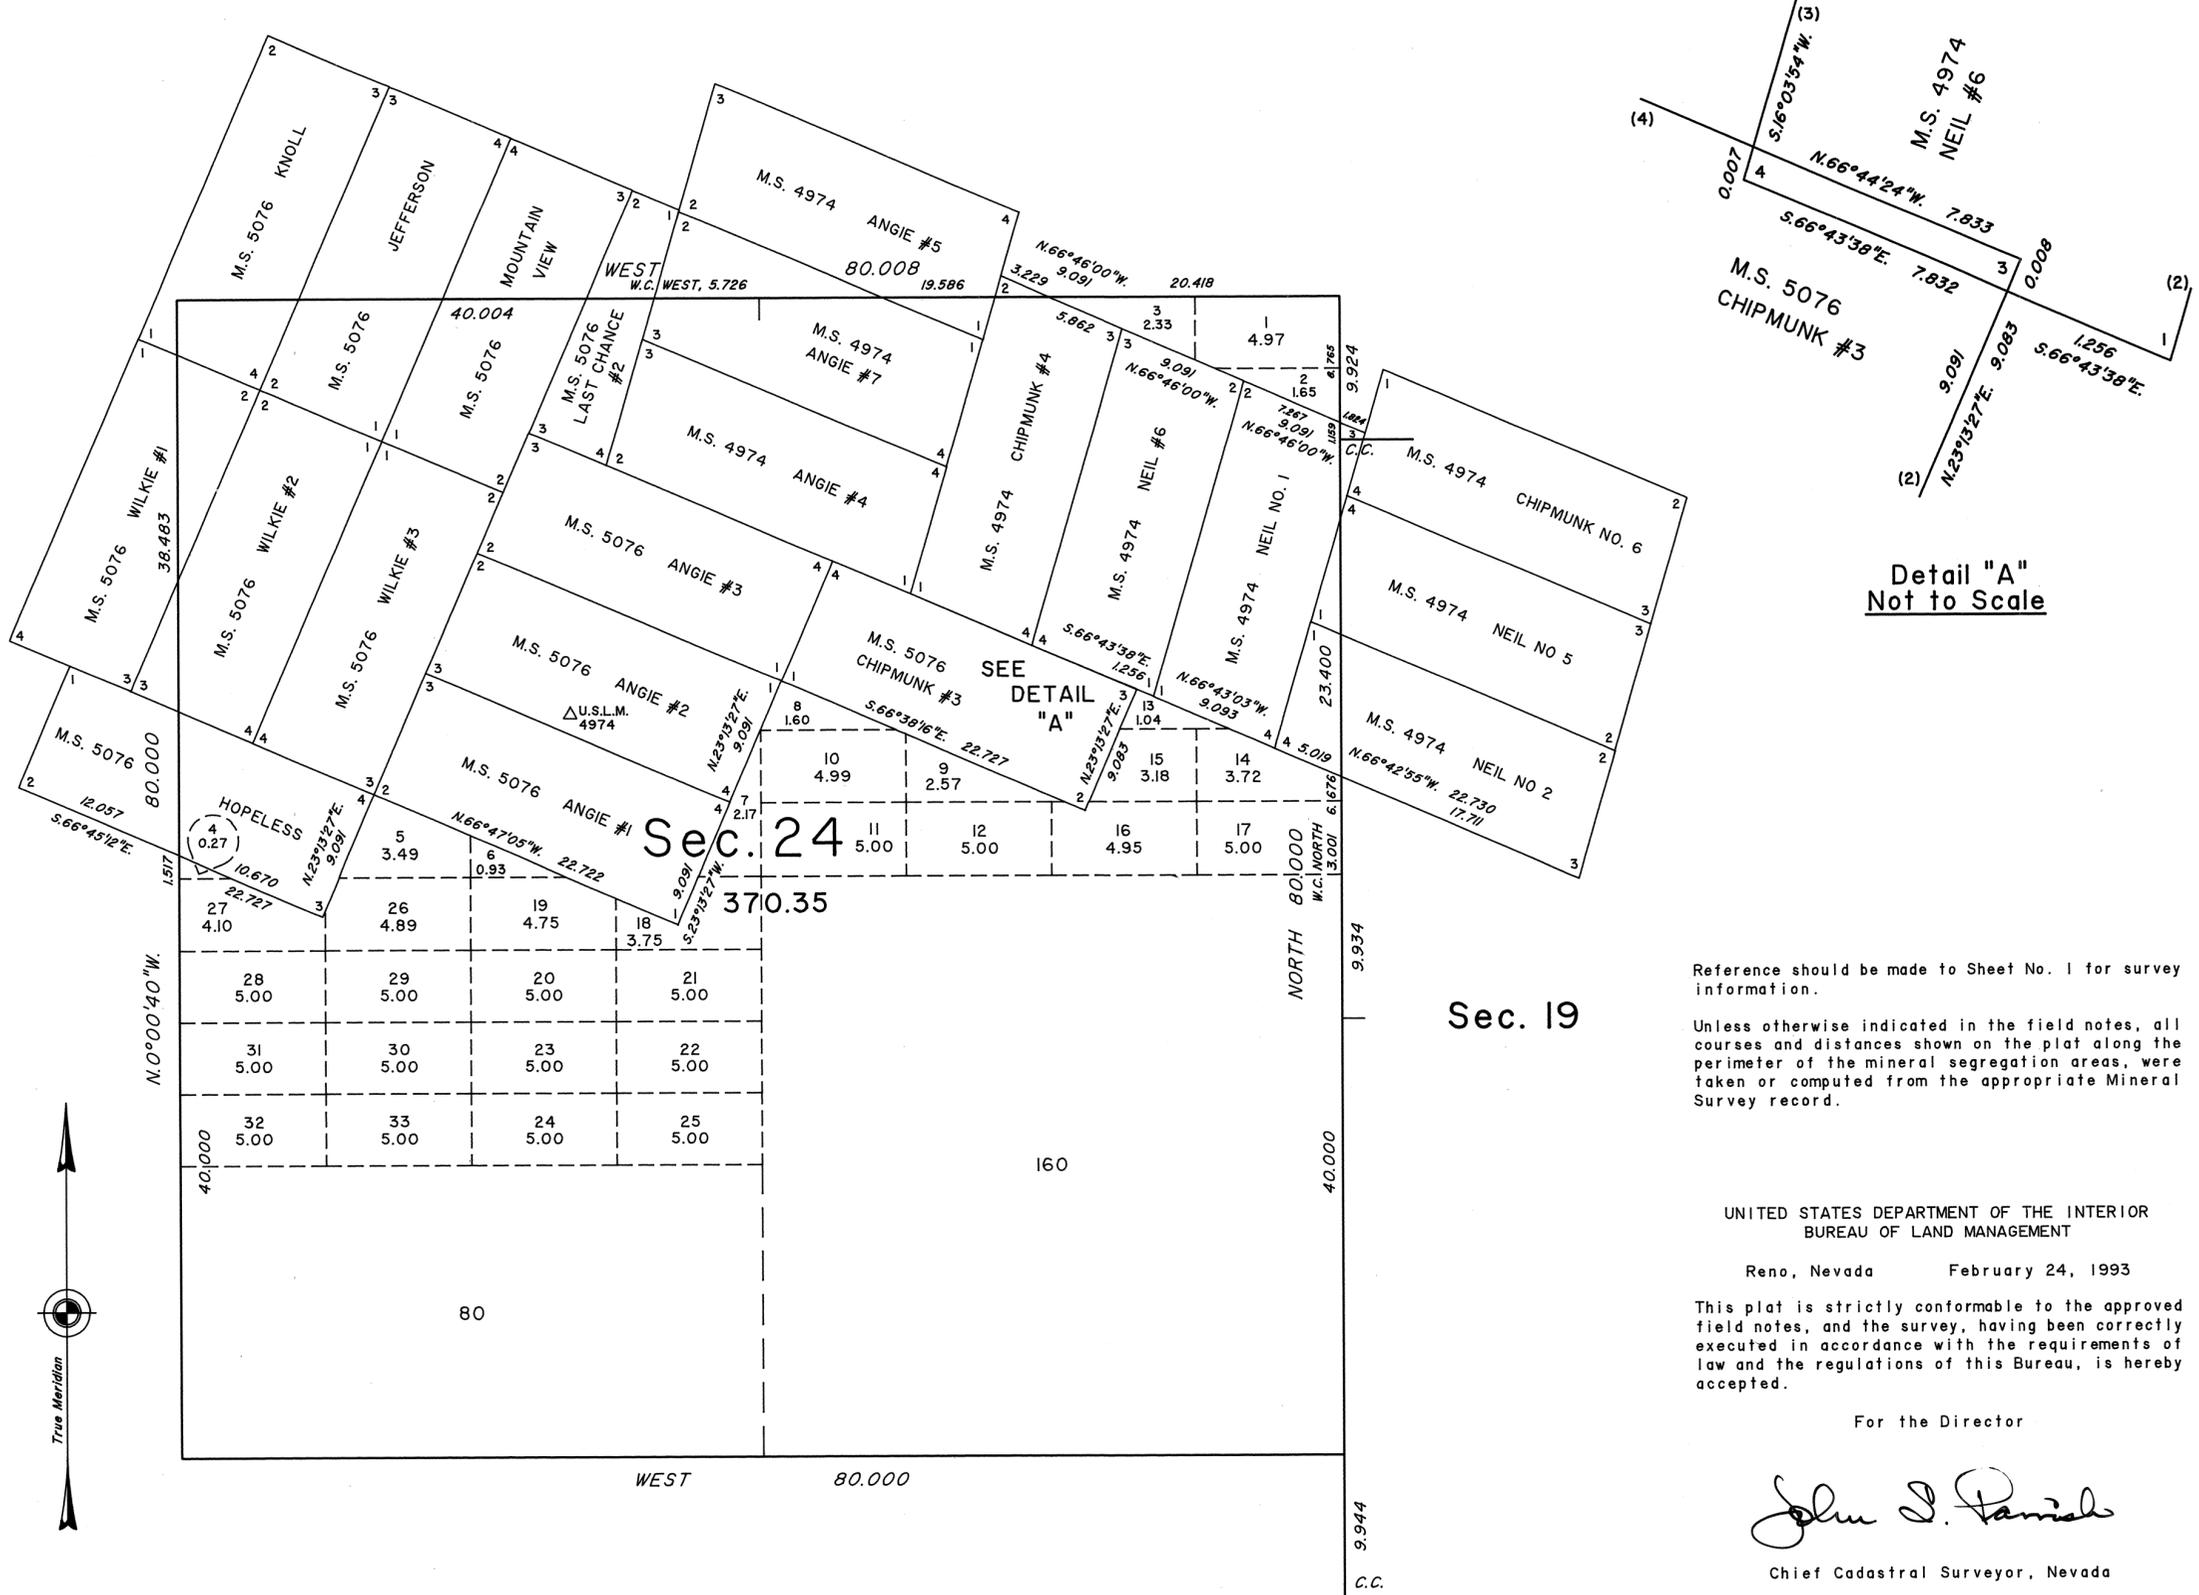

Detail "A"
Not to Scale

Reference should be made to Sheet No. 1 for survey information.

Unless otherwise indicated in the field notes, all courses and distances shown on the plat along the perimeter of the mineral segregation areas, were taken or computed from the appropriate Mineral Survey record.

UNITED STATES DEPARTMENT OF THE INTERIOR
BUREAU OF LAND MANAGEMENT

Reno, Nevada February 24, 1993

This plat is strictly conformable to the approved field notes, and the survey, having been correctly executed in accordance with the requirements of law and the regulations of this Bureau, is hereby accepted.

For the Director

John J. Daniel

Chief Cadastral Surveyor, Nevada

b.m.g./R&D