


TOWNSHIP 13 NORTH, RANGE 45 EAST, OF THE MOUNT DIABLO MERIDIAN, NEVADA
SUPPLEMENTAL PLAT OF SECTION 13

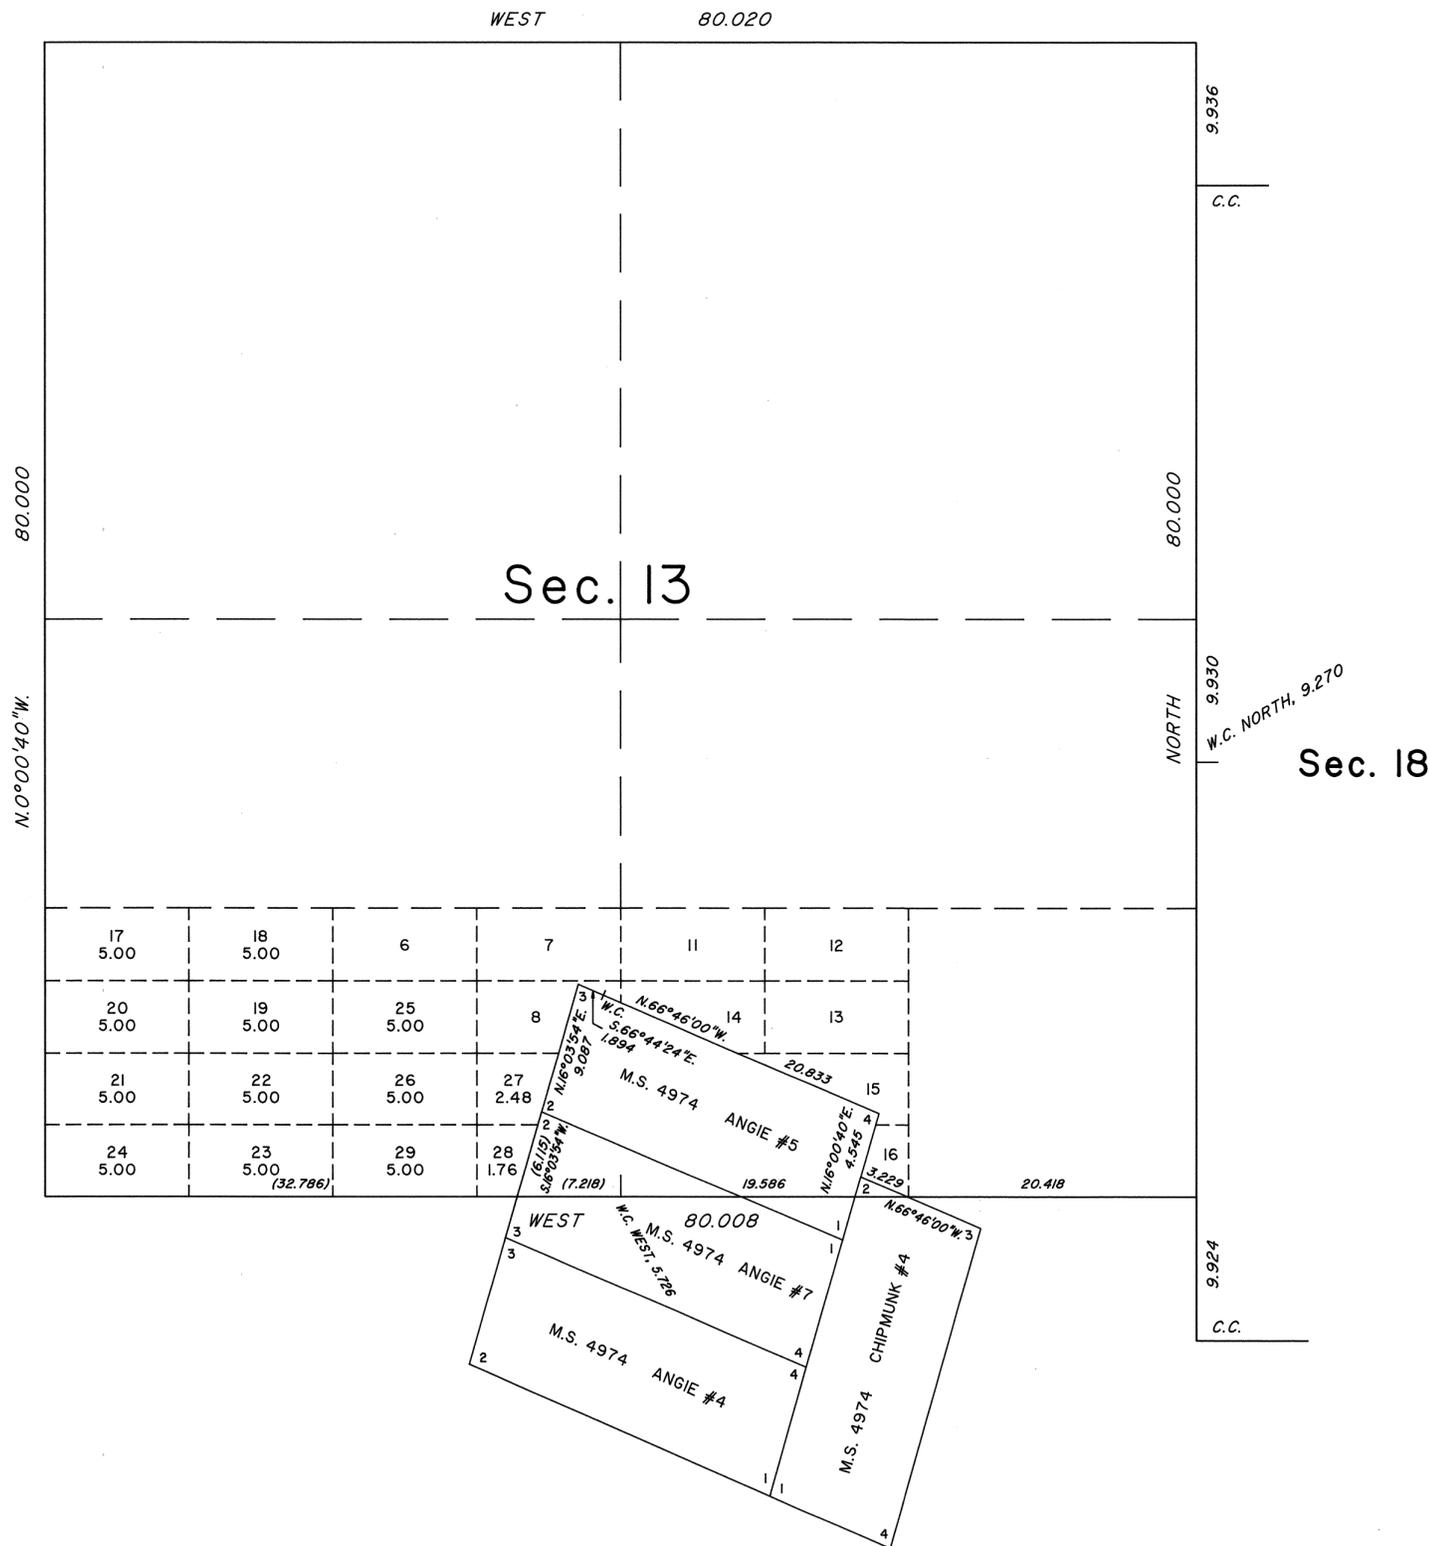

This plat, showing amended lottings in sec. 13, T.13N., R.45E., Mount Diablo Meridian, Nevada, is based upon the plat accepted February 24, 1993 and the mineral survey records.

UNITED STATES DEPARTMENT OF THE INTERIOR
BUREAU OF LAND MANAGEMENT

Reno, Nevada April 1, 1997

This plat, showing amended lottings, is based upon the official records, and having been correctly prepared in accordance with the regulations of this Bureau, is hereby accepted.

For the Director

Robert H. Thompson

Acting Chief Cadastral Surveyor, Nevada

