
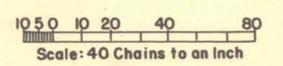


TOWNSHIP N° 13½ NORTH, RANGE N° 50 EAST, OF THE MOUNT DIABLO MERIDIAN, NEVADA.

T.14 N..R.50E.

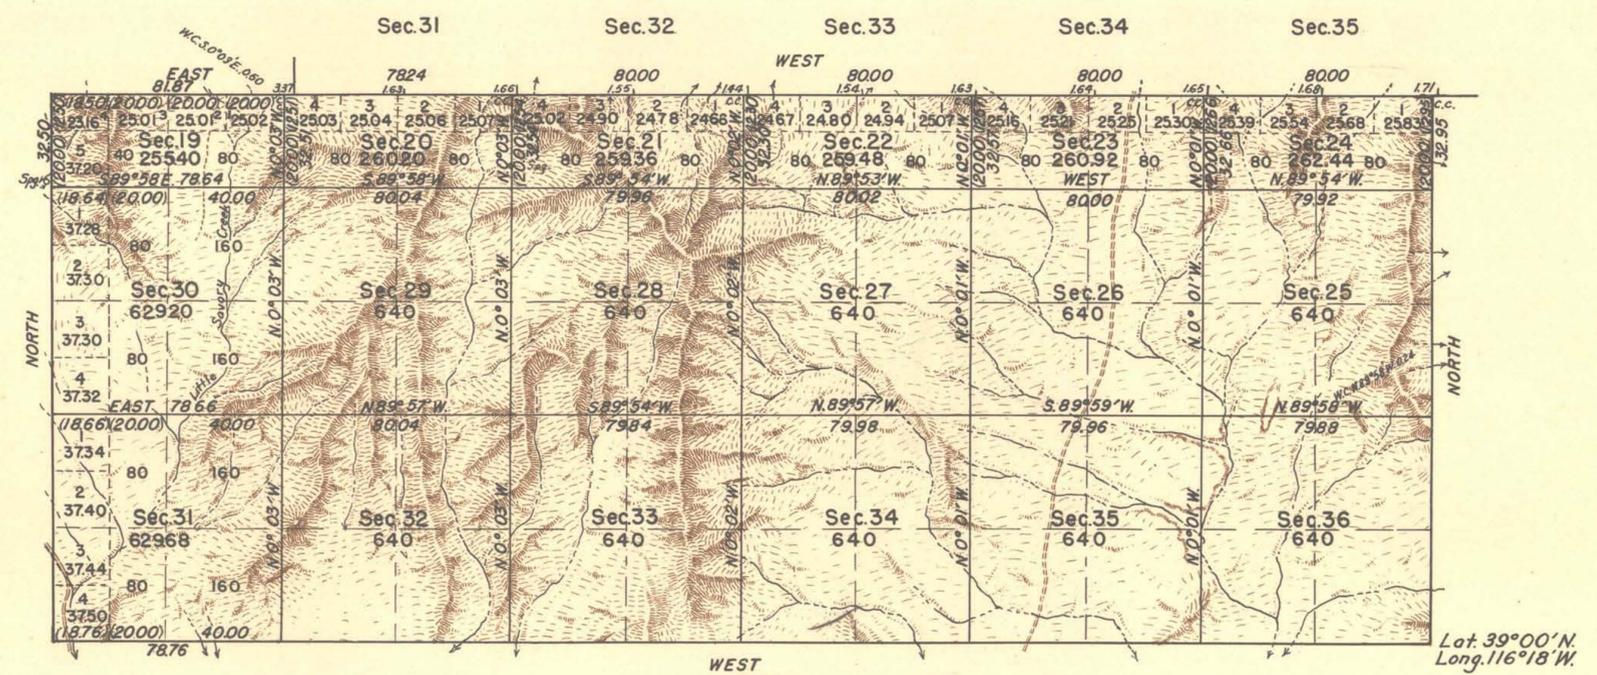

Area Surveyed 9,216.68 Acres.

LINES DESIGNATED	BY WHOM SURVEYED	GROUP		MILEAGE MLS. CHS.	WHEN SURVEYED		
		Nº	DATE		BEGUN	COMPLETED	
Exterior, N. boundary	Good & Yundt	98				1925	1926
" N.S.E. & W bdrs.	Emil Voigt	244	April 5 1938	11 67.32		Aug. 9 1938	Sept. 10 1938
Subdivisional	and	"	" " "	23 79.52		" " "	" " "
Miscellaneous	J. Glenn Dyer	"	" " "	19.54		" " "	" " "

OFFICE OF SUPERVISOR OF SURVEYS
DENVER, COLORADO, SEPT. 6, 1940.
THE ABOVE PLAT OF TOWNSHIP NO. 13½ NORTH, RANGE NO. 50 EAST OF THE MOUNT DIABLO MERIDIAN, NEVADA IS STRICTLY CONFORMABLE TO THE FIELD NOTES OF THE SURVEY THEREOF WHICH HAVE BEEN EXAMINED AND APPROVED

Wm. H. Johnson
SUPERVISOR OF SURVEYS

UNITED STATES
DEPARTMENT OF THE INTERIOR
GENERAL LAND OFFICE
WASHINGTON, D.C. MAY 7, 1941.
THE SURVEY REPRESENTED BY THIS PLAT HAVING BEEN CORRECTLY EXECUTED IN ACCORDANCE WITH THE REQUIREMENTS OF LAW AND THE REGULATIONS OF THIS OFFICE IS HEREBY ACCEPTED.

Wm. C. Howell
ACTING ASSISTANT COMMISSIONER