


TOWNSHIP 15 NORTH, RANGE 33 EAST, OF THE MOUNT DIABLO MERIDIAN, NEVADA

DEPENDENT RESURVEY AND SURVEY AND SUBDIVISIONS

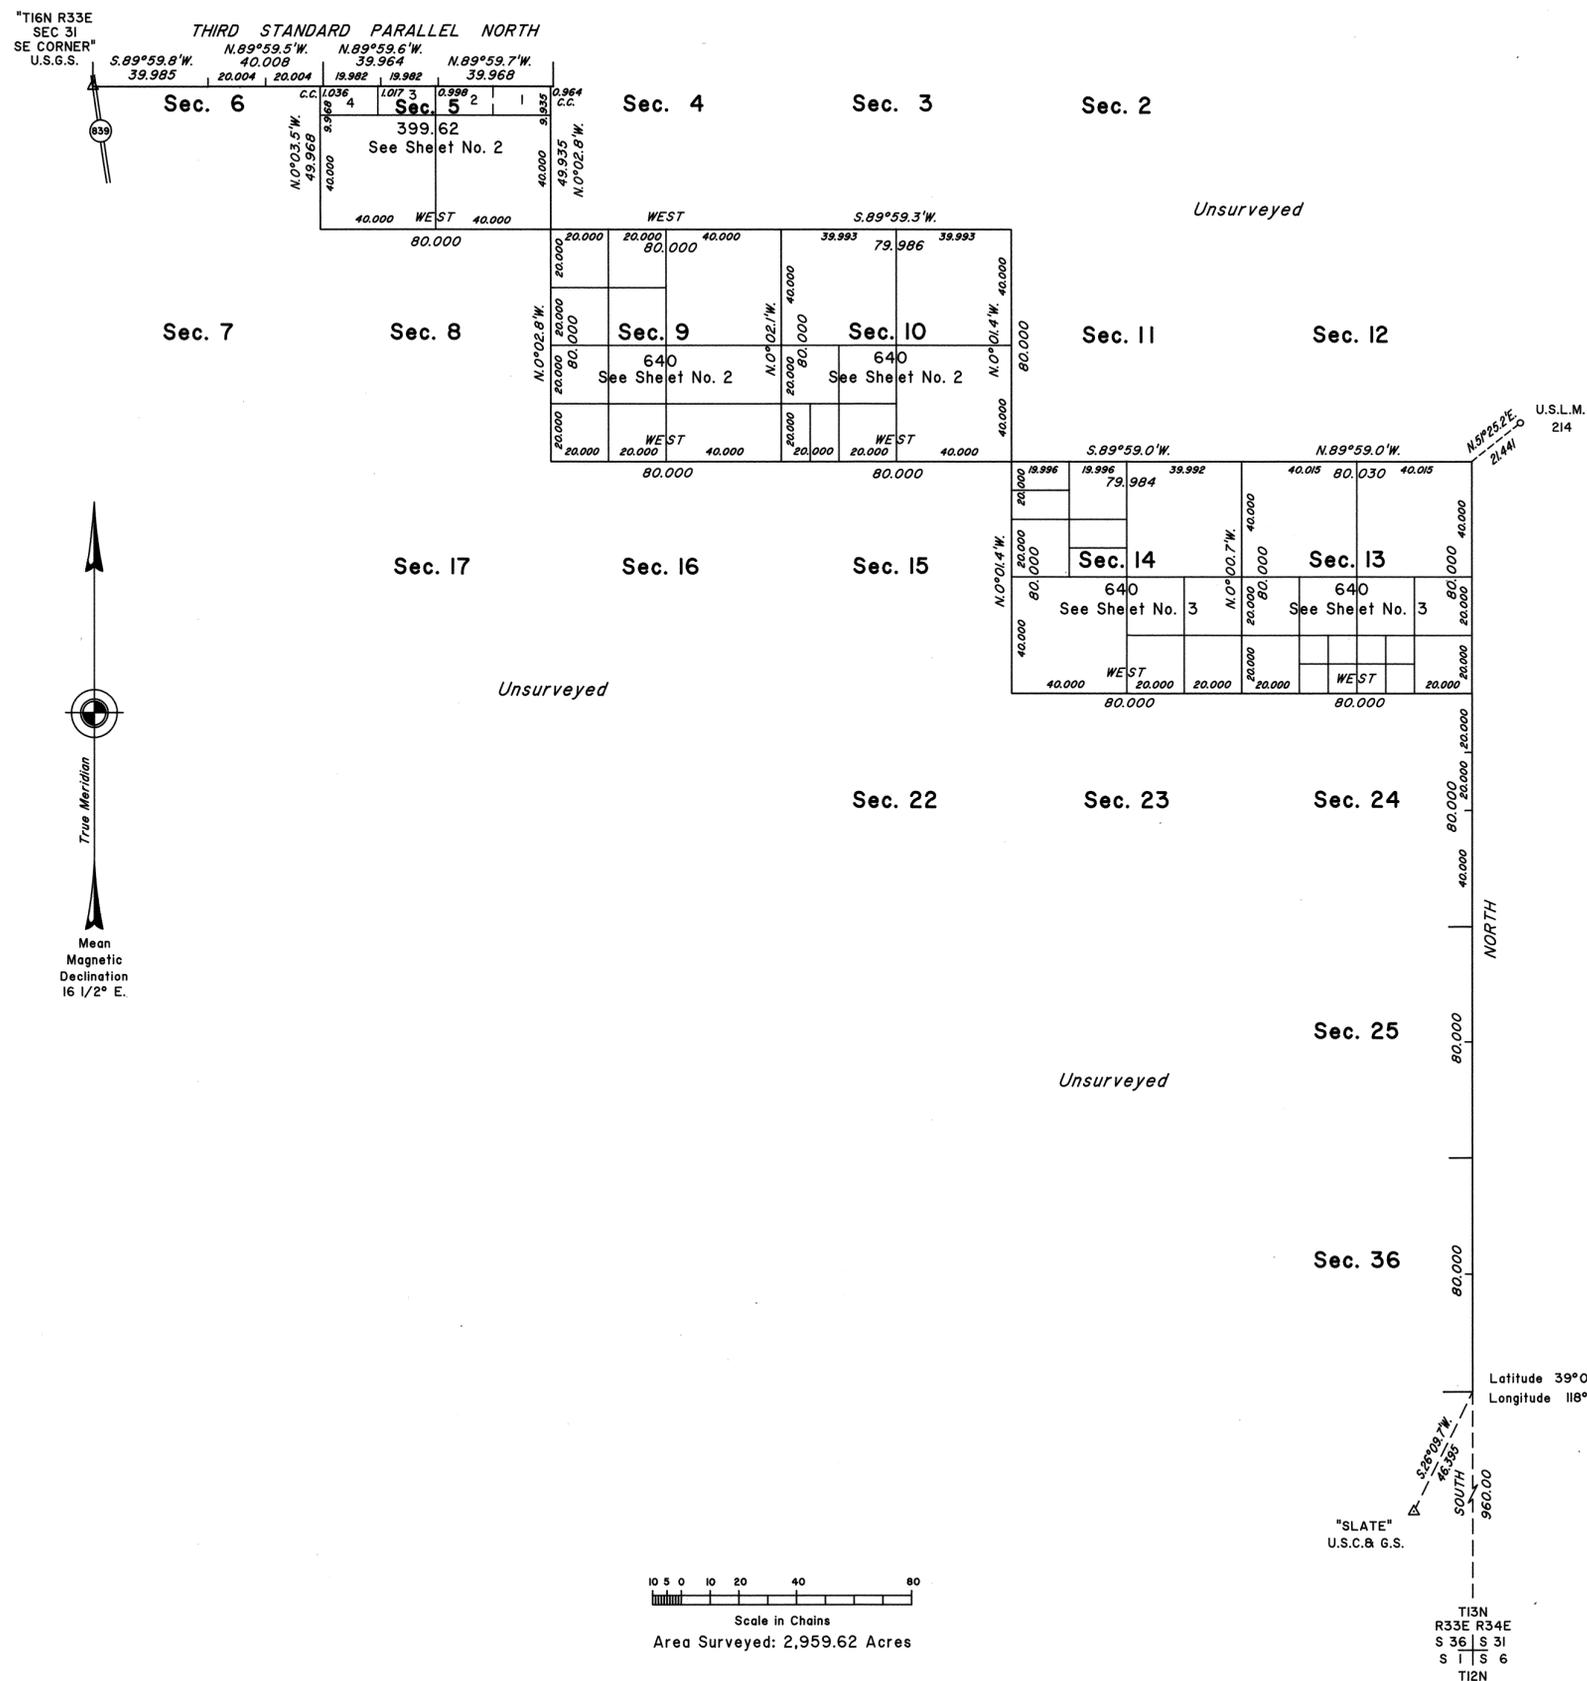

A history of surveys is contained in the field notes.

This plat, in three sheets, represents the dependent resurvey of the Third Standard Parallel North, through a portion of Range 33 East, designed to restore the corners in their true original locations according to the best available evidence, and the survey of a portion of the east boundary, a portion of the subdivision lines, and the subdivision of certain sections, Township 15 North, Range 33 East, Mount Diablo Meridian, Nevada.

Survey executed by Brock R. Clifford, Cadastral Surveyor, beginning October 31, 1991, and completed February 18, 1992, pursuant to Special Instructions dated October 24, 1991, for Group No. 714, Nevada.

UNITED STATES DEPARTMENT OF THE INTERIOR
BUREAU OF LAND MANAGEMENT

Reno, Nevada April 27, 1995

This plat is strictly conformable to the approved field notes, and the survey, having been correctly executed in accordance with the requirements of law and the regulations of this Bureau, is hereby accepted.

For the Director

John L. Parrish

Chief Cadastral Surveyor, Nevada