


TOWNSHIP 15 NORTH, RANGE 60 EAST, MOUNT DIABLO MERIDIAN, NEVADA.

DEPENDENT AND INDEPENDENT RESURVEY

THIRD STANDARD PARALLEL NORTH

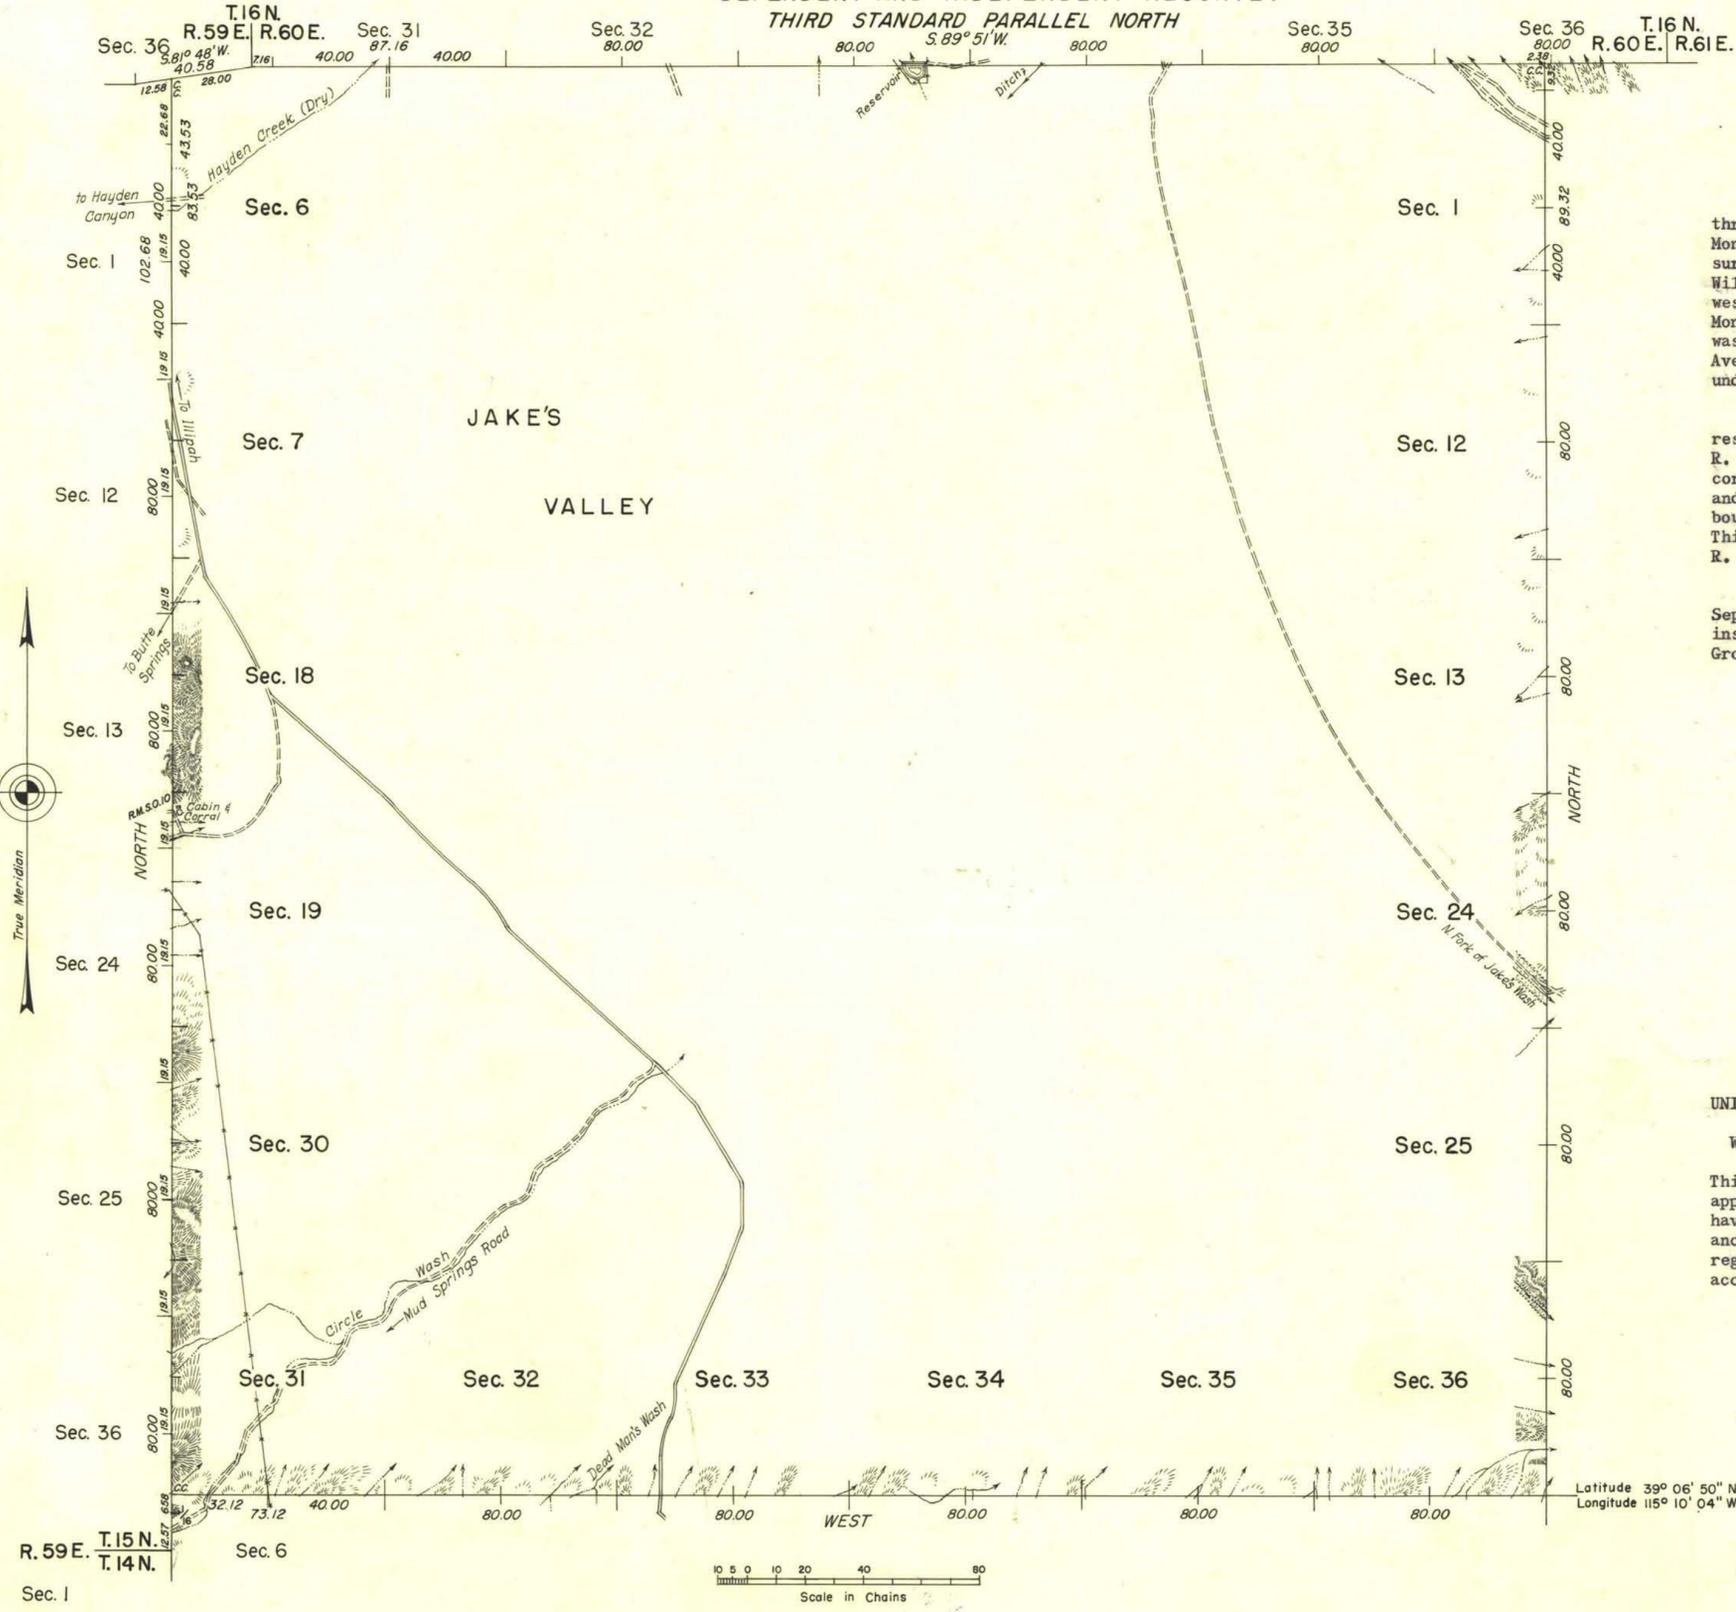

The Third Standard Parallel North, through R. 60 E., was surveyed by E. B. Monroe in 1869 and independently resurveyed by Dupree Averill and Roger F. Wilson in 1953. The south, east, and west boundaries were surveyed by E. B. Monroe in 1884 and the south boundary was independently resurveyed by Dupree Averill and Roger F. Wilson in 1953 under this same group.

This plat represents the independent resurvey of the east boundary of T. 15 N., R. 59 E., with the establishment of corners thereon for T. 15 N., R. 60 E. and the independent resurvey of the east boundary of T. 15 N., R. 60 E., and the Third Standard Parallel North, through R. 60 E., Mount Diablo Meridian, Nevada.

Survey executed by Roger F. Wilson, September 22 to 29, 1953, under special instructions dated May 4, 1945 for Group 277, Nevada.

UNITED STATES DEPARTMENT OF THE INTERIOR
BUREAU OF LAND MANAGEMENT
Washington, D. C. August 9, 1956

This plat is strictly conformable to the approved field notes, and the survey, having been correctly executed in accordance with the requirements of law and the regulations of this Bureau, is hereby accepted.

For the Director
Earl G. Harrington
Cadastral Engineering Staff Officer

Latitude $39^{\circ} 06' 50'' N.$
Longitude $115^{\circ} 10' 04'' W.$

*W 1/2 s bdy 31
is 33.12, see notes
JWH*

25706

T. 15 N., R. 60 E.