



# TOWNSHIP 15 NORTH, RANGE 62 EAST, OF THE MOUNT DIABLO MERIDIAN, NEVADA

## DEPENDENT RESURVEY AND METES-AND-BOUNDS SURVEY

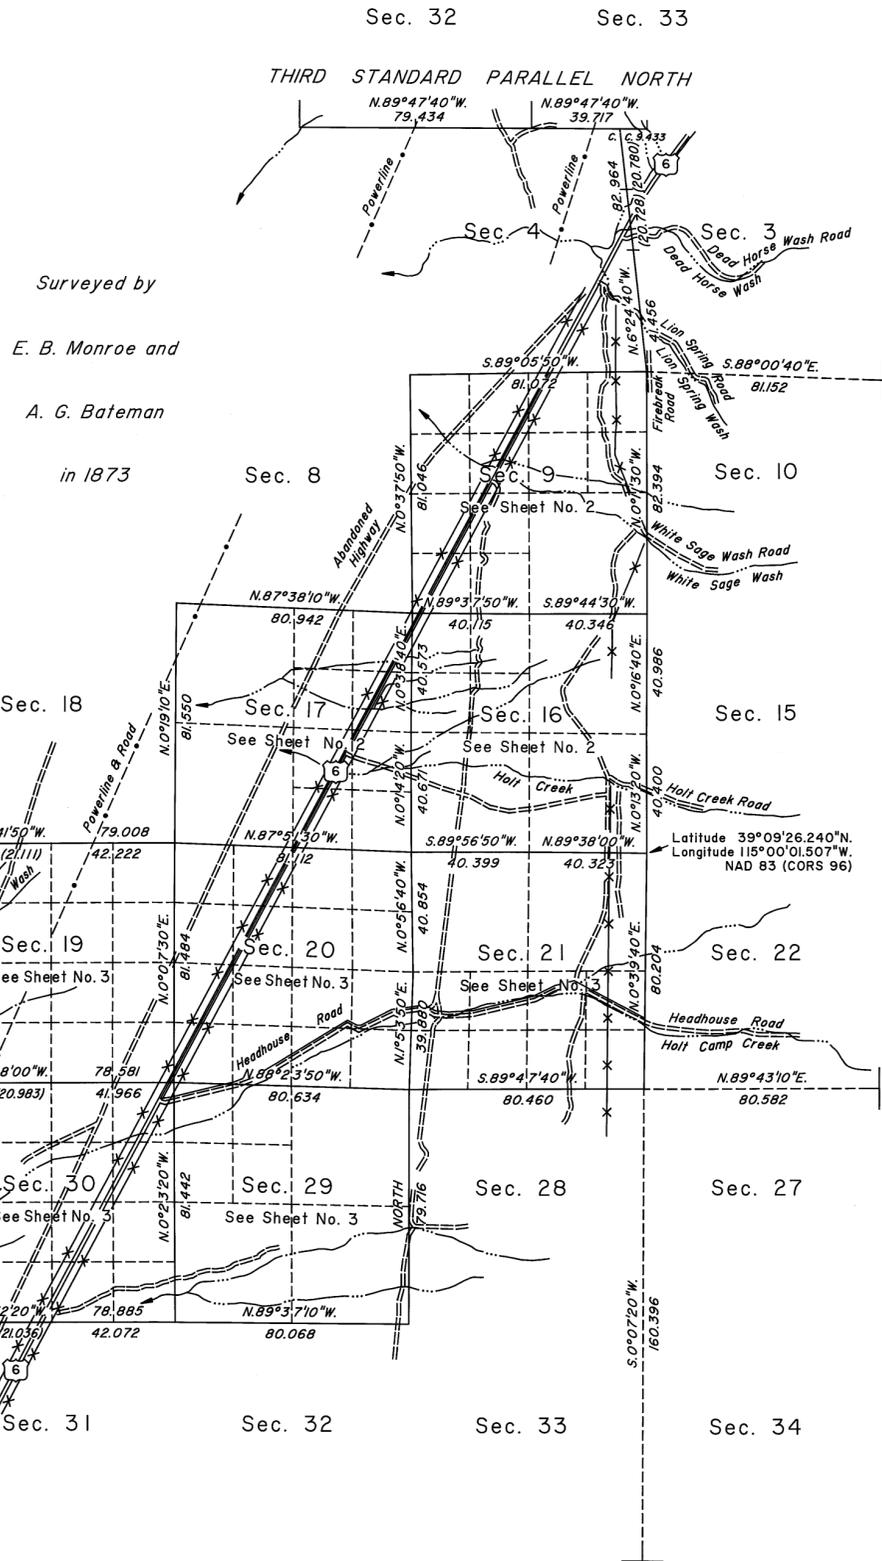

Surveyed by  
 E. B. Monroe and  
 A. G. Bateman  
 in 1873

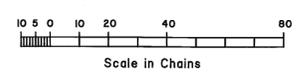

A history of surveys is contained in the field notes.

This plat, in four sheets, represents the dependent re-survey of the Third Standard Parallel North, through a portion of Range 62 East and a portion of the subdivisional lines designed to restore the corners in their true original locations according to the best available evidence, the metes-and-bounds survey of the northerly right-of-way line of Headhouse Road through sections 20, 21, 29 and a portion of section 30, and the metes-and-bounds survey of the centerline of U.S. Highway No. 6, through sections 9, 16, 17, 19, 20 and a portion of section 30, Township 15 North, Range 62 East, Mount Diablo Meridian, Nevada.

Except as indicated hereon, the lotting and areas are as shown on the plat approved February 23, 1874.

Survey executed by Wayne S. Hancock, Cadastral Surveyor, and Mark G. Petrosine, Surveying Technician, beginning February 6, 2007 and completed August 27, 2007, pursuant to Special Instructions dated February 5, 2007, for Group No. 844, Nevada.

Surveyed by  
 E. B. Monroe and  
 A. G. Bateman  
 in 1873

UNITED STATES DEPARTMENT OF THE INTERIOR  
 BUREAU OF LAND MANAGEMENT  
 Reno, Nevada March 19, 2008

This plat is strictly conformable to the approved field notes, and the survey, having been correctly executed in accordance with the requirements of law and the regulations of this Bureau, is hereby accepted.

For the Director

Chief Cadastral Surveyor, Nevada

OFFICIALLY FILED  
 NEVADA STATE OFFICE  
 at 10:00 AM on March 21, 2008