


TOWNSHIP 15 NORTH, RANGE 62 EAST, OF THE MOUNT DIABLO MERIDIAN, NEVADA

DETAILS SHEET


DETAIL "B"
Not to Scale

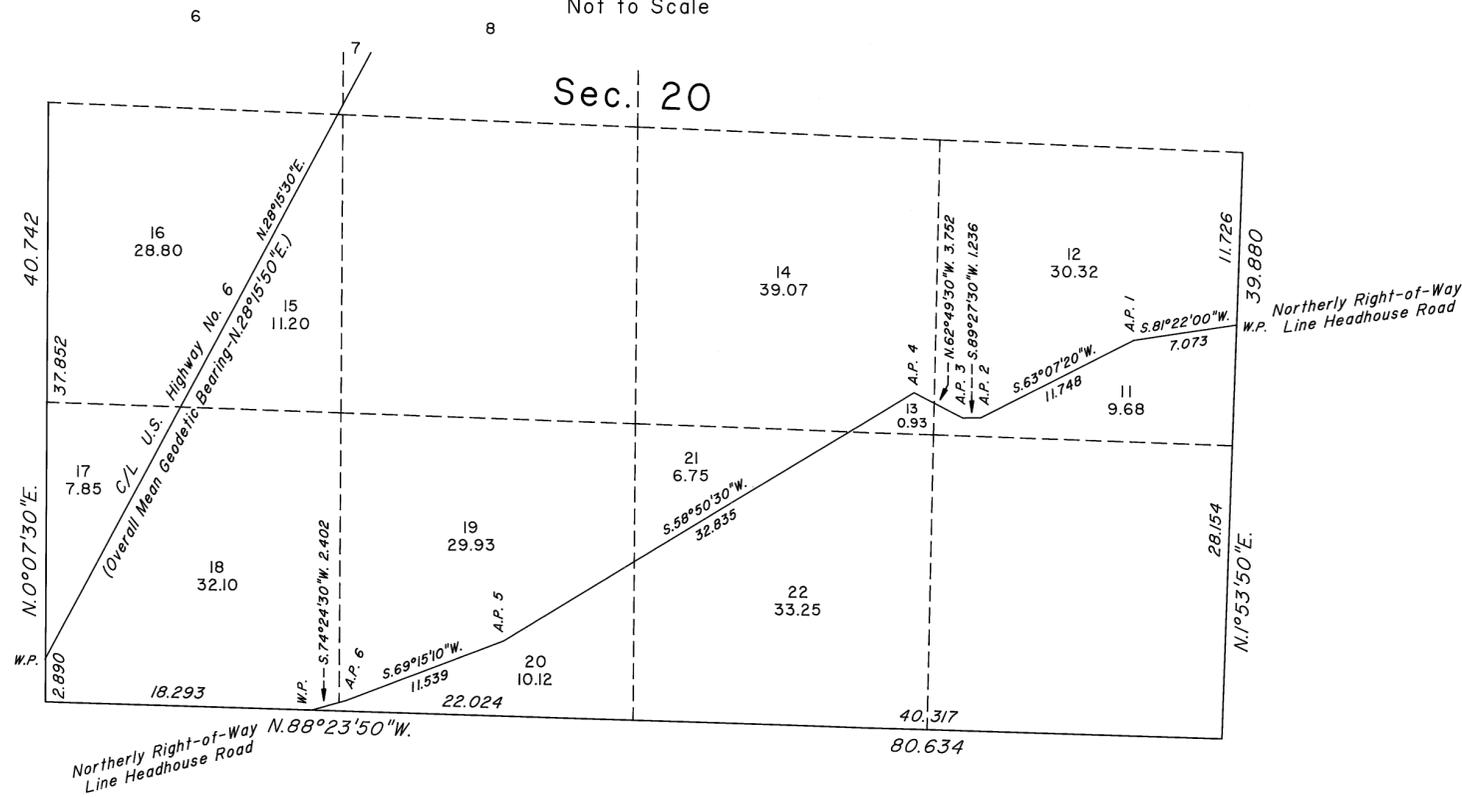

Reference should be made to Sheet No. 1 for survey information.



DETAIL "C"
Not to Scale

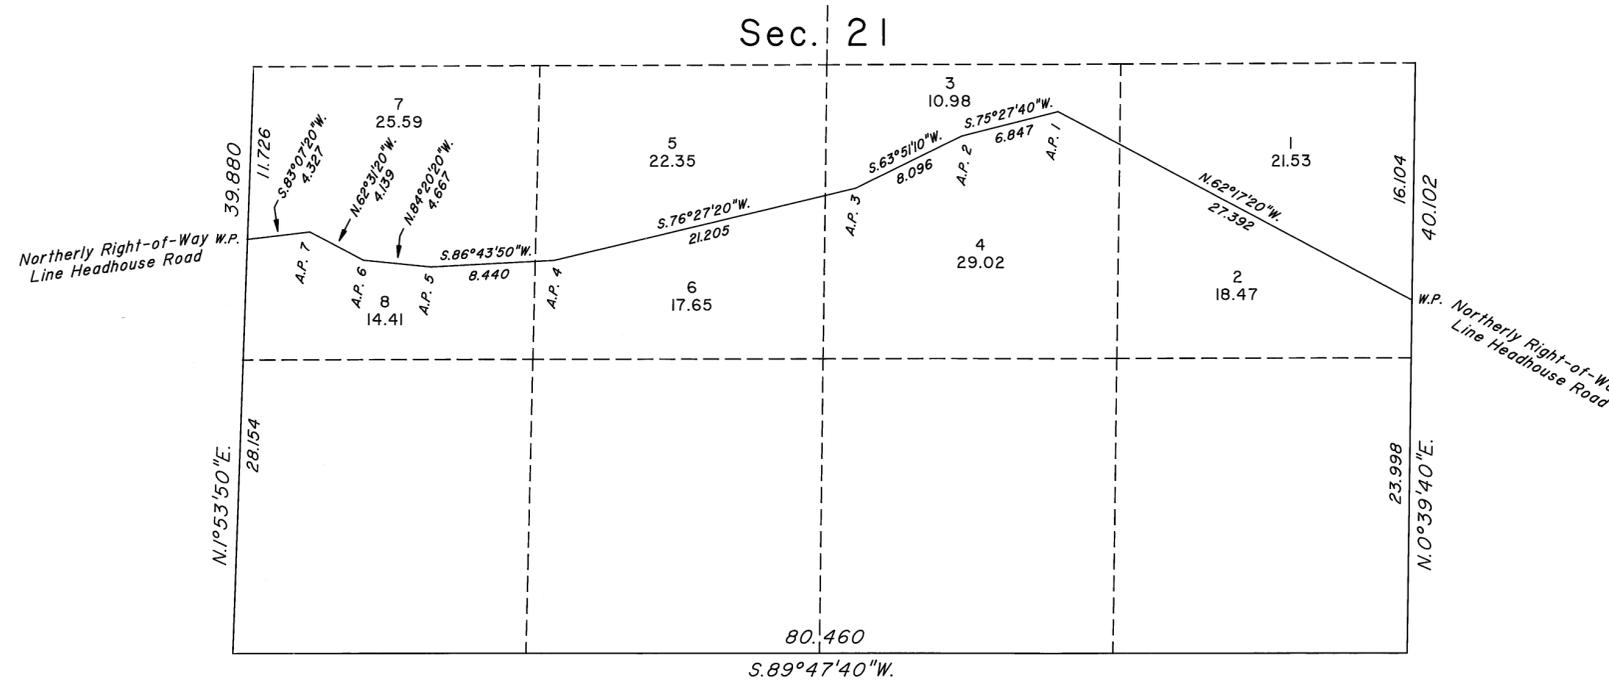

UNITED STATES DEPARTMENT OF THE INTERIOR
BUREAU OF LAND MANAGEMENT

Reno, Nevada March 19, 2008

This plat is strictly conformable to the approved field notes, and the survey, having been correctly executed in accordance with the requirements of law and the regulations of this Bureau, is hereby accepted.

For the Director

Chief Cadastral Surveyor, Nevada

OFFICIALLY FILED
NEVADA STATE OFFICE
AT 10:00 AM on March 21, 2008