



TOWNSHIP 15 NORTH, RANGE 71 EAST, OF THE MOUNT DIABLO MERIDIAN, NEVADA SURVEY AND DEPENDENT RESURVEY

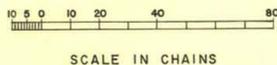

Area Surveyed: 1430.40 Acres



Latitude 39°06'58" N
Longitude 114°02'52" W

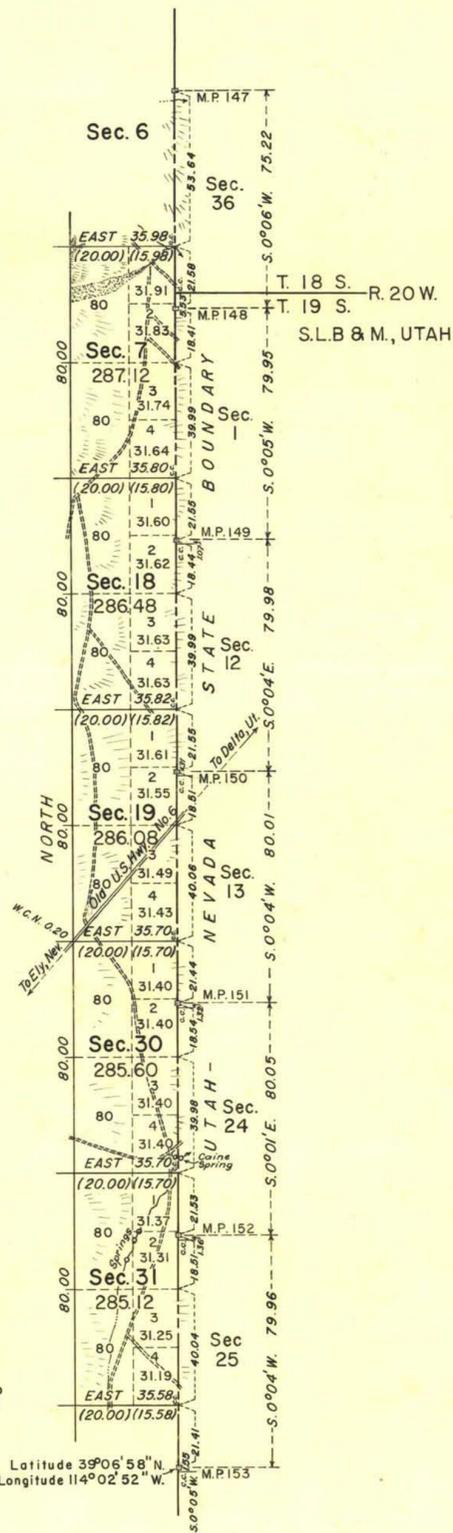

The portion of the Utah-Nevada State line forming the east boundary of fractional T. 15 N., R. 71 E., Mount Diablo Meridian, Nevada, was originally surveyed by I. E. James in 1870. The west boundary was surveyed under this same group and the record appears in the field notes of T. 15 N., R. 70 E.

This plat represents a dependent re-survey of a portion of the Utah-Nevada State line designed to restore the corners in their original locations according to the best available evidence and the survey of the south boundary and subdivisional lines of T. 15 N., R. 71 E., Mount Diablo Meridian, Nevada.

Survey executed by Philip L. Inch, May 23 to July 11, 1942 under special instructions dated April 4, 1940 for Group 266, Nevada.

UNITED STATES DEPARTMENT OF THE INTERIOR
BUREAU OF LAND MANAGEMENT
Washington, D.C. October 4, 1957

This plat is strictly conformable to the approved field notes, and the survey, having been correctly executed in accordance with the requirements of law and the regulations of this Bureau, is hereby accepted.

For the Director

Earl G. Harrington

Cadastral Engineering Staff Officer