


TOWNSHIP 16 NORTH, RANGE 59 EAST, OF THE MOUNT DIABLO MERIDIAN, NEVADA  
DEPENDENT RESURVEY



The Third Standard Parallel North, through R. 59 E., the east, west, and north boundaries were surveyed by E. B. Monroe in 1869. The subdivisional lines were surveyed by McClellan and Bridges in 1885.

This plat represents a dependent resurvey of the east boundary and the retracement and partial dependent resurvey of portions of the Third Standard Parallel North through R. 59 E., the north boundary and subdivisional lines of T. 16 N., R. 59 E., Mount Diablo Meridian, Nevada, designed to restore the corners in their original locations according to the best available evidence.

Survey executed by Dupree R. Averill and Roger F. Wilson August 25 to 31, 1953, under special instructions dated April 20, 1945 for Group 278, Nevada.

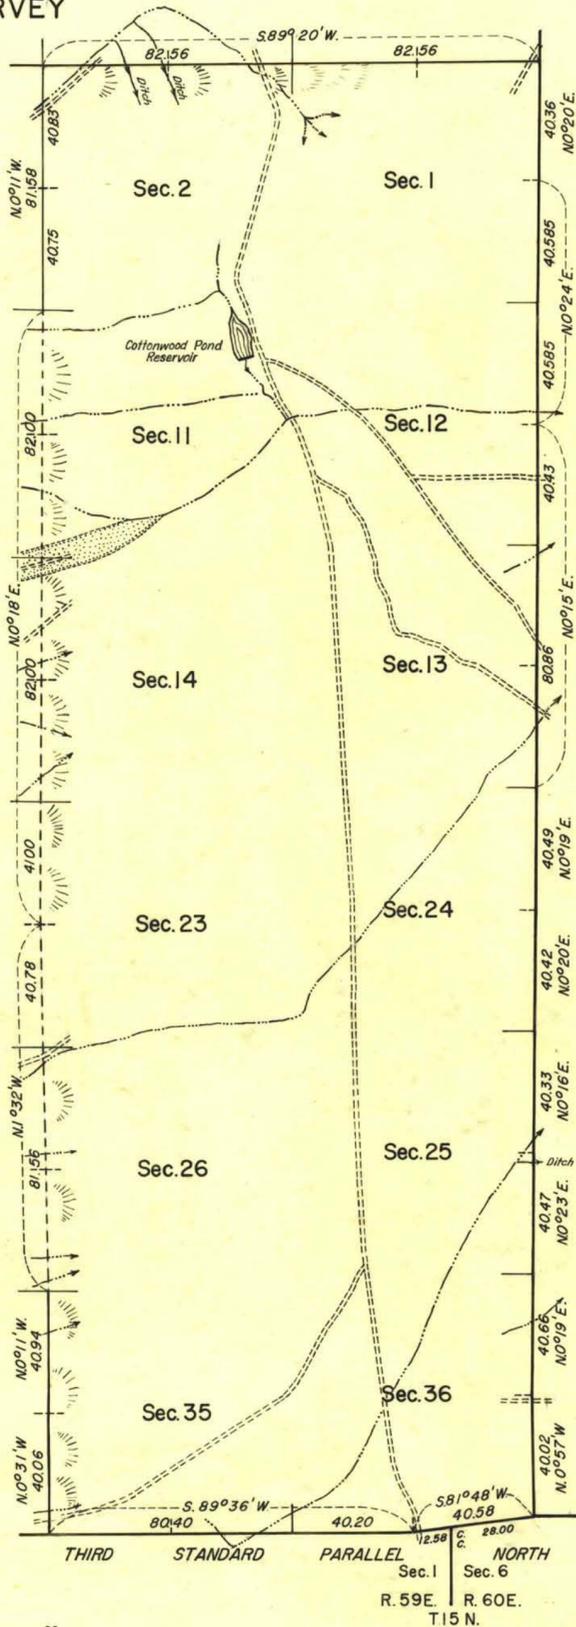

Latitude 39° 12' 08" N.  
Longitude 115° 16' 17" W.

UNITED STATES DEPARTMENT OF THE INTERIOR  
BUREAU OF LAND MANAGEMENT  
Washington, D. C. April 26, 1956

This plat is strictly conformable to the approved field notes, and the survey, having been correctly executed in accordance with the requirements of law and the regulations of this Bureau, is hereby accepted.

For the Director  
*Earl G. Harrington*  
Cadastral Engineering Staff Officer

