


# TOWNSHIP 16 NORTH, RANGE 65 EAST, OF THE MOUNT DIABLO MERIDIAN, NEVADA

## ENLARGED DIAGRAM OF THE SW 1/4 OF SEC. 5, SE 1/4 OF SEC. 6, E 1/2 OF SEC. 7 AND W 1/2 OF SEC. 8

OFFICIALLY FILED  
NEVADA STATE OFFICE  
10:00 AM October 11, 1978

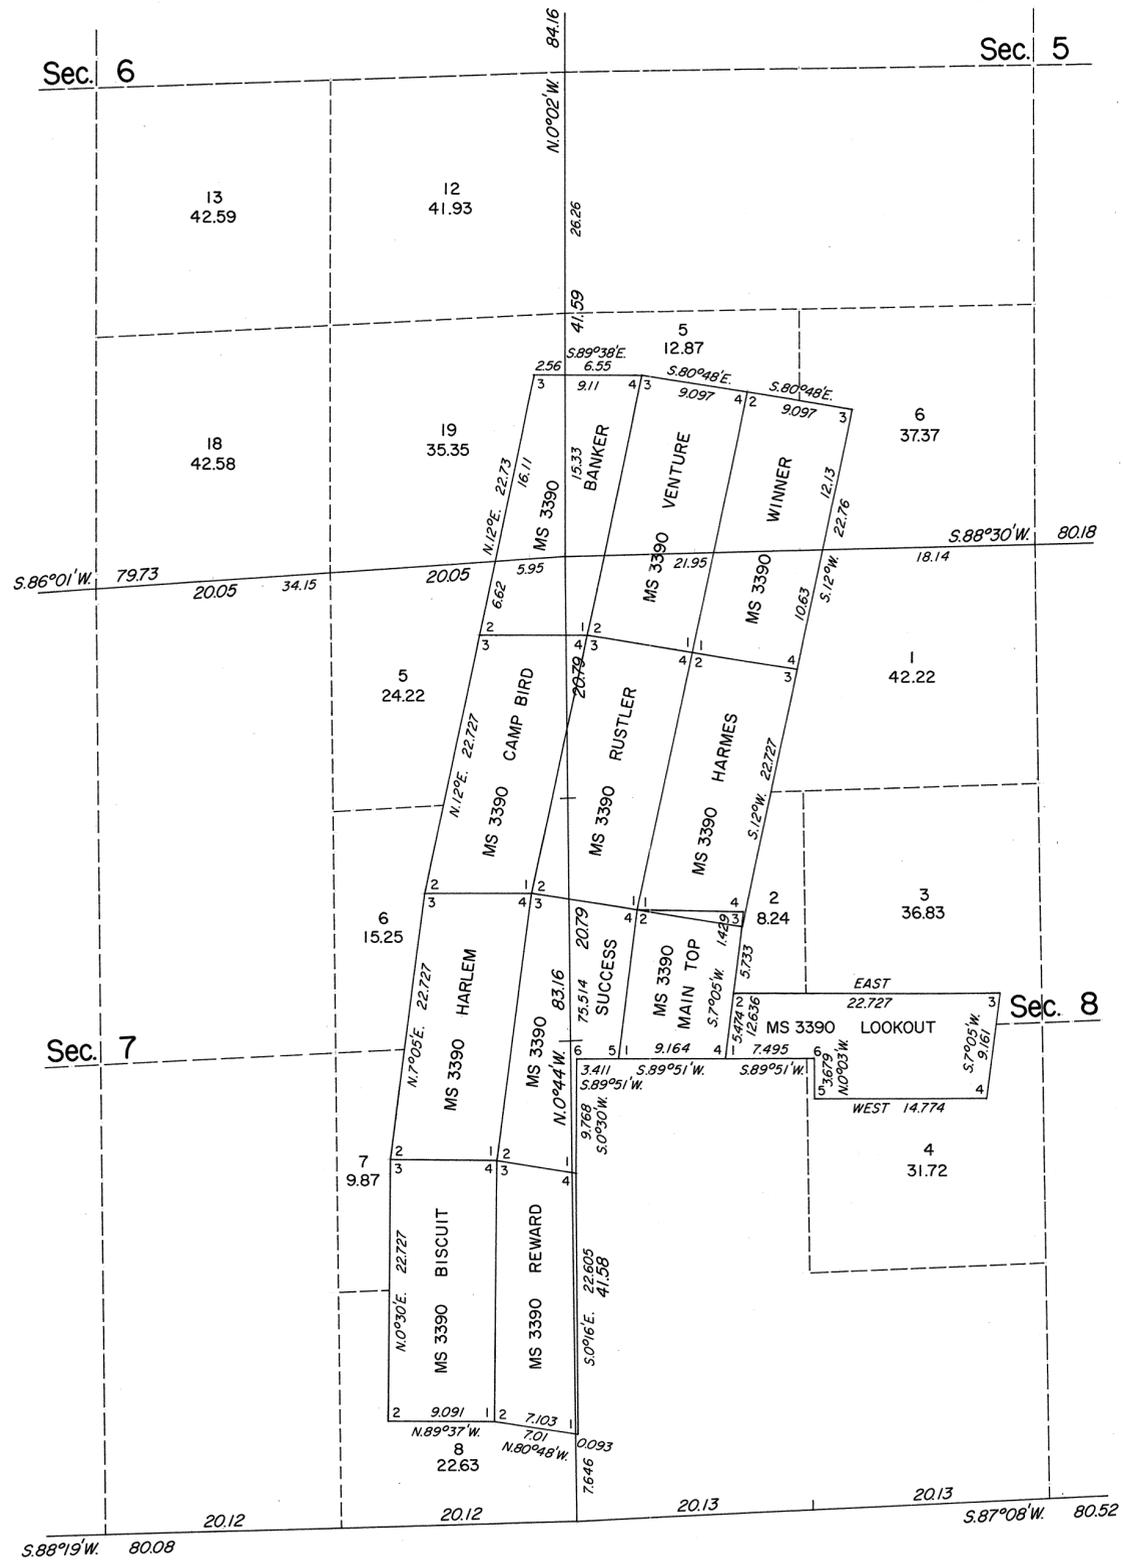

Reference should be made to Sheet No. 1 for survey information

UNITED STATES DEPARTMENT OF THE INTERIOR  
BUREAU OF LAND MANAGEMENT  
Washington, D.C. August 9, 1978

This plat is strictly conformable to the approved field notes, and the survey, having been correctly executed in accordance with the requirements of law and the regulations of this Bureau, is hereby accepted.

For the Director

*Bernard W. Hoop*  
Chief, Division of Cadastral Survey

