


TOWNSHIP 17 NORTH, RANGE 19 EAST, OF THE MOUNT DIABLO MERIDIAN, NEVADA.

DEPENDENT RESURVEY AND COMPLETION SURVEY

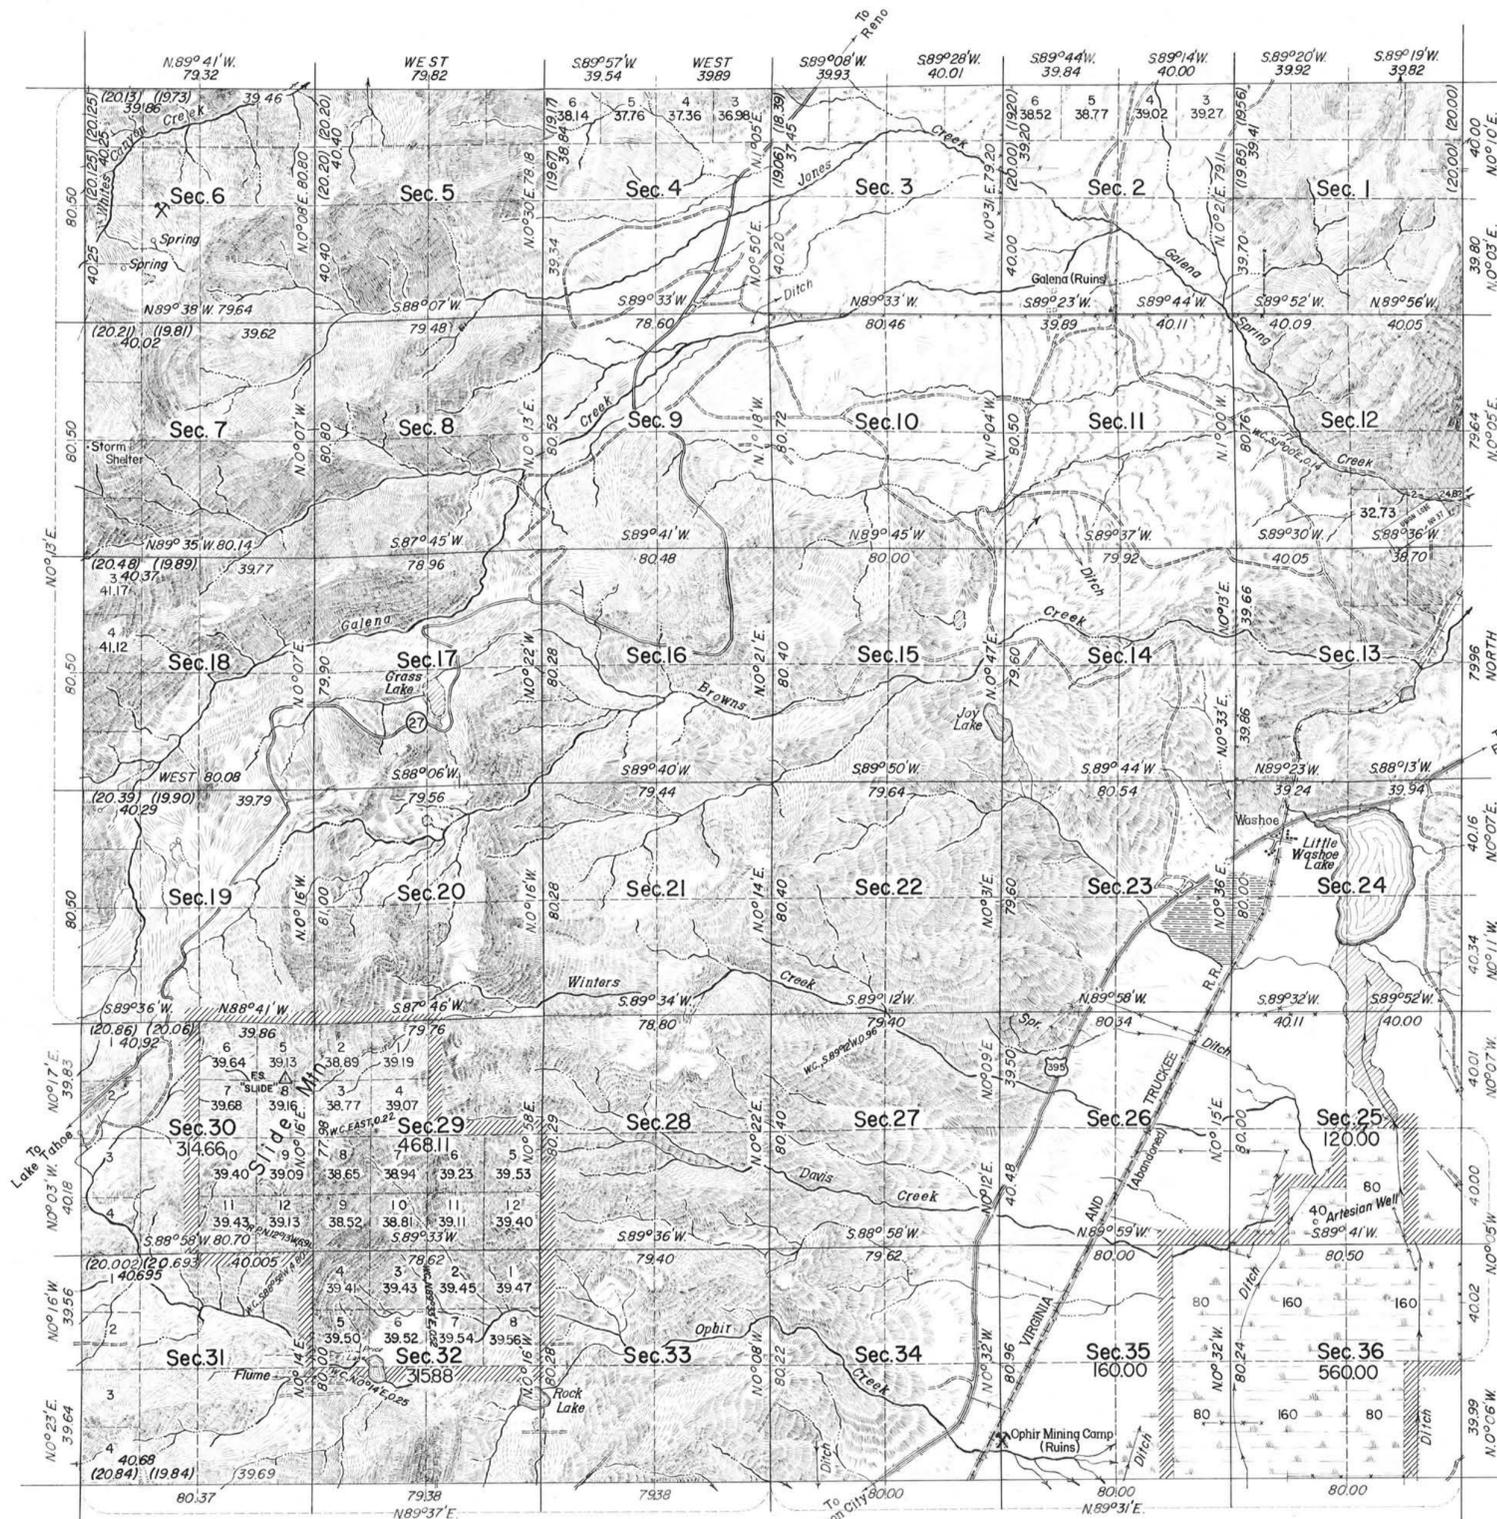

History of earlier surveys is contained in the field notes.

This plat represents a dependent resurvey of the south and west boundaries and a portion of the subdivisional lines designed to restore the corners in their original locations and the survey of a portion of the subdivisional lines completing the subdivision of T. 17 N., R. 19 E., Mt. Diablo Meridian, Nevada. Except as shown hereon, lottings and areas are as shown on plat approved December 12, 1870.

Survey executed by Carl S. Swanholm June 28, 1935 to July 25, 1945, under special instructions dated March 16, 1929 and June 27, 1941 and supplemental special instructions dated May 25, 1932 and March 22, 1937 for Groups 156 and 332.

Topography taken from U. S. Geological Survey, Mt. Rose quadrangle.

UNITED STATES DEPARTMENT OF THE INTERIOR
BUREAU OF LAND MANAGEMENT
Washington, D.C. November 27, 1956

This plat is strictly conformable to the approved field notes, and the survey, having been correctly executed in accordance with the requirements of law and the regulations of this Bureau, is hereby accepted.

For the Director

Carl G. Harrington

Cadastral Engineering Staff Officer

Latitude 39°17'18"N.
Longitude 119°47'18"W.

Area Resurveyed: 21,083.87 Acres
Area Surveyed: 1,938.65 Acres
Total Area 23,022.52 Acres

Scale in Chains
0 10 20 40 80

0090-a

T.17N. R.19E.