


OFFICIALLY FILED
NEVADA STATE OFFICE
at 10:00 AM on July 31, 2008

TOWNSHIP 17 NORTH, RANGE 21 EAST, OF THE MOUNT DIABLO MERIDIAN, NEVADA

DEPENDENT RESURVEY AND SUBDIVISION

Surveyed by
R. R. W. Norris
in 1867

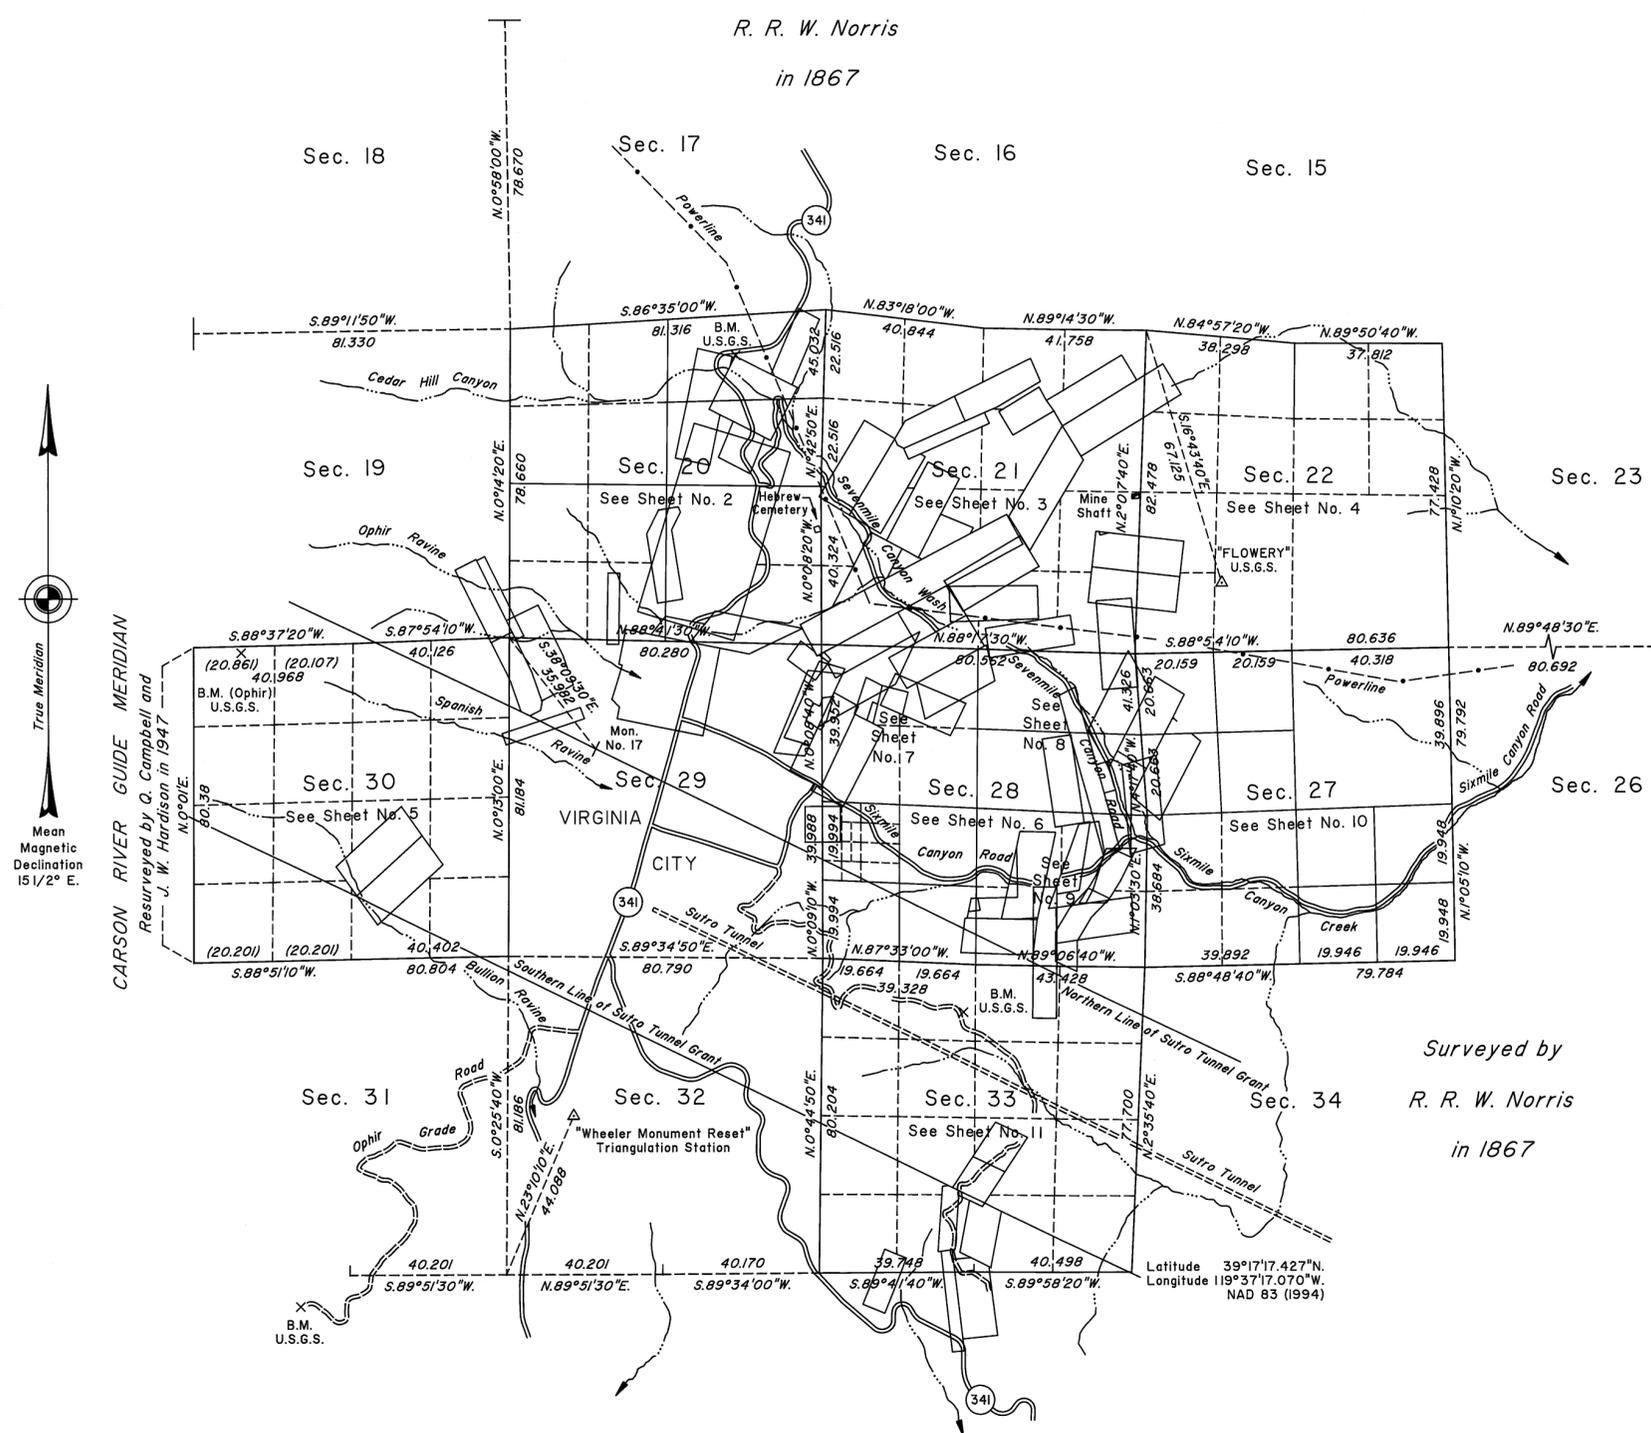

A history of surveys is contained in the field notes.

This plat, in eleven sheets, represents the dependent re-survey of a portion of the south boundary, a portion of the subdivisional lines, a portion of the Northern Line of the Sutro Tunnel Grant and portions of certain mineral surveys designed to restore the corners in their true original locations according to the best available evidence, and the subdivision of sections 20, 27 and 28, Township 17 North, Range 21 East, Mount Diablo Meridian, Nevada.

Except as indicated hereon, the lottings and areas are as shown on the plats approved August 31, 1867 and June 30, 1869, the map certified August 10, 1882, the tracing approved October 26, 1895, the Secretary's copies of lottings approved November 26, 1900, and certified August 17, 1901 and February 19, 1904, and the records of the mineral surveys. The Northern and Southern Lines of the Sutro Tunnel Grant are shown primarily for display purposes. Only the lottings shown representing lot 58, sec. 28 and lot 22, sec. 33, refer to the Sutro Tunnel Grant.

Unless otherwise indicated in the field notes, all courses and distances shown on the plat along the perimeter of the mineral segregation areas were taken or computed from the appropriate mineral survey record.

For enlargements of sections 20, 21, 22, 27, 28, 30, and 33, see Sheets Nos. 2 through 11 as referenced hereon.

Survey executed by David D. Morlan and Ronald E. Williams, Cadastral Surveyors, beginning May 21, 1993, and completed October 19, 2004, pursuant to Special Instructions dated May 17, 1993, for Group No. 736, Nevada.

Surveyed by
R. R. W. Norris
in 1867

UNITED STATES DEPARTMENT OF THE INTERIOR
BUREAU OF LAND MANAGEMENT

Reno, Nevada July 29, 2008


This plat is strictly conformable to the approved field notes, and the survey, having been correctly executed in accordance with the requirements of law and the regulations of this Bureau, is hereby accepted.

For the Director

David J. Clark

Acting Chief Cadastral Surveyor, Nevada

Except as indicated in the field notes, the topography shown hereon taken from U. S. Geological Survey 7 1/2 minute quadrangle maps "FLOWERY PEAK and VIRGINIA CITY".

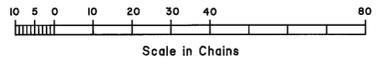

Latitude 39°17'17.427"N.
Longitude 119°37'17.070"W.
NAD 83 (1994)