
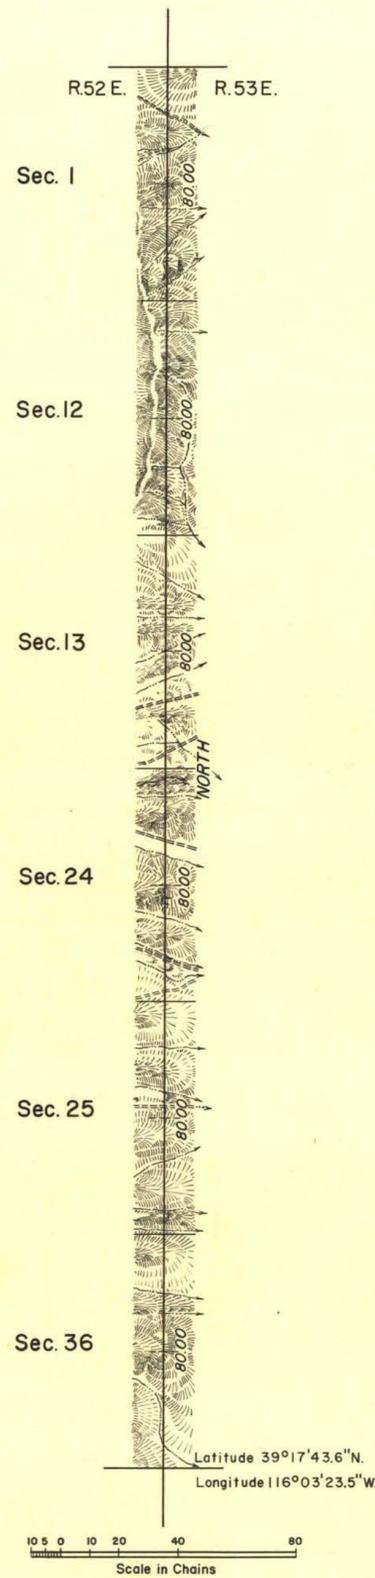


TOWNSHIP 17 NORTH, RANGE 52 EAST, OF THE MOUNT DIABLO MERIDIAN, NEVADA. INDEPENDENT RESURVEY

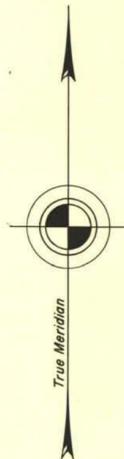

The East boundary was surveyed by
E. L. Bridges and J. H. Eaton in 1879.

The independent resurvey of the East
boundary of T. 17 N., R. 52 E.,
Mt. Diablo Meridian, Nevada, was executed
by Philip L. Inch and Robert F. Quinn,
August 21 to September 3, 1936, under
special instructions for Group 185, Nevada
dated November 23, 1934.

UNITED STATES DEPARTMENT OF THE INTERIOR
BUREAU OF LAND MANAGEMENT
Washington, D. C. May 13, 1958

This plat is strictly conformable to the approved
field notes, and the survey, having been correctly
executed in accordance with the requirements of law
and the regulations of this Bureau, is hereby accepted.

For the Director
Carl G. Harrington
Cadastral Engineering Staff Officer

2018-a

T.17N., R.52E.

M.S. R.H.