

TOWNSHIP 17 NORTH, RANGE 59 EAST, OF THE MOUNT DIABLO MERIDIAN, NEVADA



DEPENDENT RESURVEY



The south and east boundaries were surveyed by E. B. Monroe in 1869 and the subdivisional lines were surveyed by McClellan and Bridges in 1885. The retracement and partial dependent resurvey of the east two miles of the south boundary was made by Dupree R. Averill and Roger F. Wilson concurrently under this same group (278, Nevada).

This plat represents a dependent resurvey of the east boundary and the retracement and partial dependent resurvey of a portion of the subdivisional lines of T. 17 N., R. 59 E., Mount Diablo Meridian, Nevada, designed to restore the corners in their original locations according to the best available evidence.

Survey executed by Dupree R. Averill and Roger F. Wilson, August 24, 1945 to September 10, 1953, under special instructions dated April 20, 1945 for Group 278, Nevada.

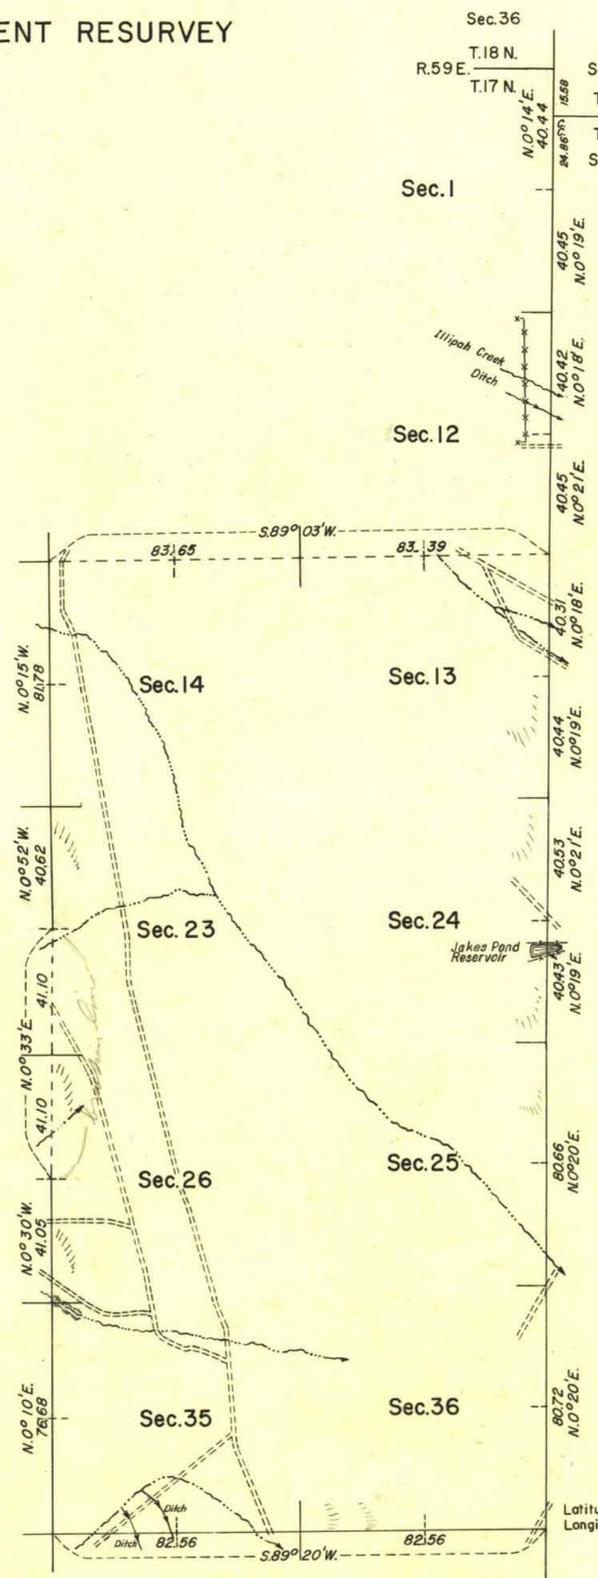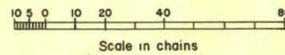

Latitude 39° 17' 24" N.
Longitude 115° 16' 15" W.

UNITED STATES DEPARTMENT OF THE INTERIOR
BUREAU OF LAND MANAGEMENT
Washington, D. C. April 26, 1956

This plat is strictly conformable to the approved field notes, and the survey, having been correctly executed in accordance with the requirements of law and the regulations of this Bureau, is hereby accepted.

For the Director
Carl G. Harrington
Cadastral Engineering Staff Officer