


1956 SEP 18 AM 11 39

NEVADA STATE OFFICE
RENO, NEVADA

TOWNSHIP 17 NORTH, RANGE 65 EAST, OF THE MOUNT DIABLO MERIDIAN, NEVADA

SURVEY AND RESURVEY

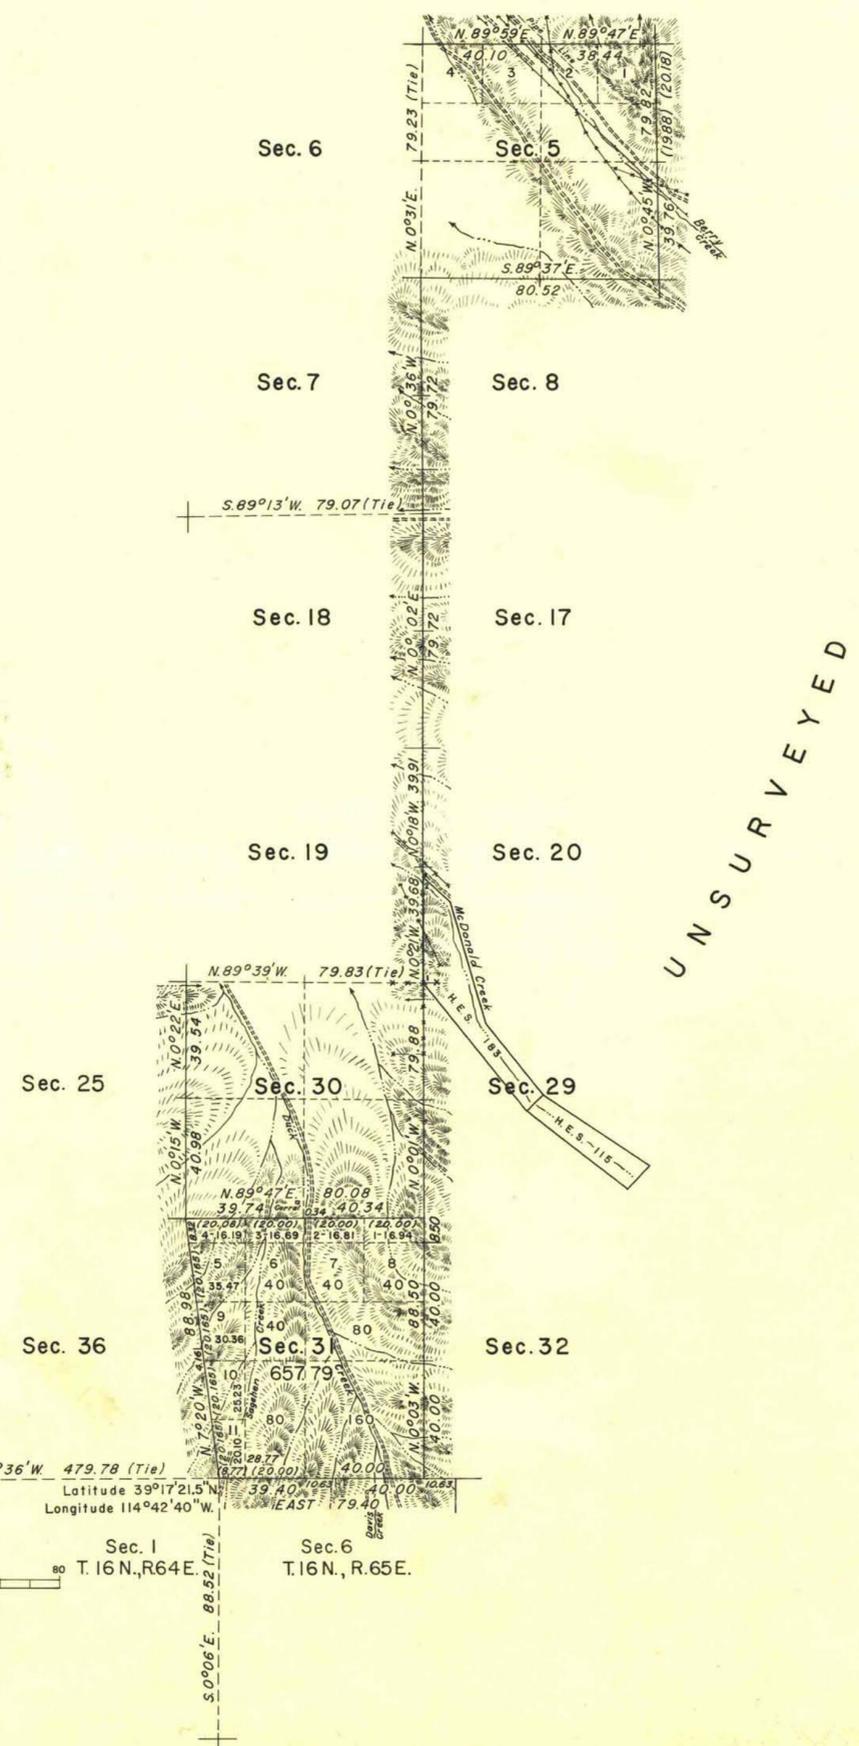

UNSURVEYED

The east boundary of T. 17 N., R. 64 E., the south boundary of T. 18 N., R. 65 E., and a portion of the subdivisional lines of T. 17 N., R. 65 E. were surveyed by E. B. Monroe and A. G. Bateman in 1872. The north boundary of T. 16 N., R. 65 E. was surveyed by E. B. Monroe and A. G. Bateman in 1874 and a portion of the south boundary of T. 18 N., R. 65 E. was dependently resurveyed by Emil Voigt and James W. Hardison in 1943.

This plat represents the dependent resurvey of portions of the east boundary of T. 17 N., R. 64 E., the north boundary of T. 16 N., R. 65 E., and subdivisional lines of T. 17 N., R. 65 E., designed to restore the corners in their original locations according to the best available evidence; also the survey of the east boundary and the reestablishment of $\frac{1}{4}$ section corners on the south, west, and north boundaries of section 31, T. 17 N., R. 65 E., Mount Diablo Meridian, Nevada.

Survey executed by Emil Voigt and James W. Hardison, July 27 to October 17, 1943, under special instructions dated April 4, 1939 for Group 257, Nevada.


UNITED STATES DEPARTMENT OF THE INTERIOR
BUREAU OF LAND MANAGEMENT
Washington, D. C. March 28, 1956

This plat is strictly conformable to the approved field notes, and the survey, having been correctly executed in accordance with the requirements of law and the regulations of this Bureau, is hereby accepted.

For the Director
Earl G. Harrington
Cadastral Engineering Staff Officer

T. 17 N.
R. 63 E. R. 64 E.
S. 89° 36' W. 479.78 (Tie)
Latitude 39° 17' 21.5" N.
Longitude 114° 42' 40" W.

Area Surveyed: 657.79 Acres

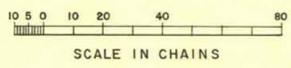

Sec. 1
T. 16 N., R. 64 E.
Sec. 6
T. 16 N., R. 65 E.

2950 A

T. 17 N., R. 65 E.