


TOWNSHIP 18 NORTH, RANGE 19 EAST, MOUNT DIABLO MERIDIAN, NEVADA

DEPENDENT RESURVEY

RECEIVED
LAND AND SURVEY OFFICE
RENO, NEVADA
MAY 4 - 1953
AM 7:39:10 11:19:11 2:31:41 5:09 PM

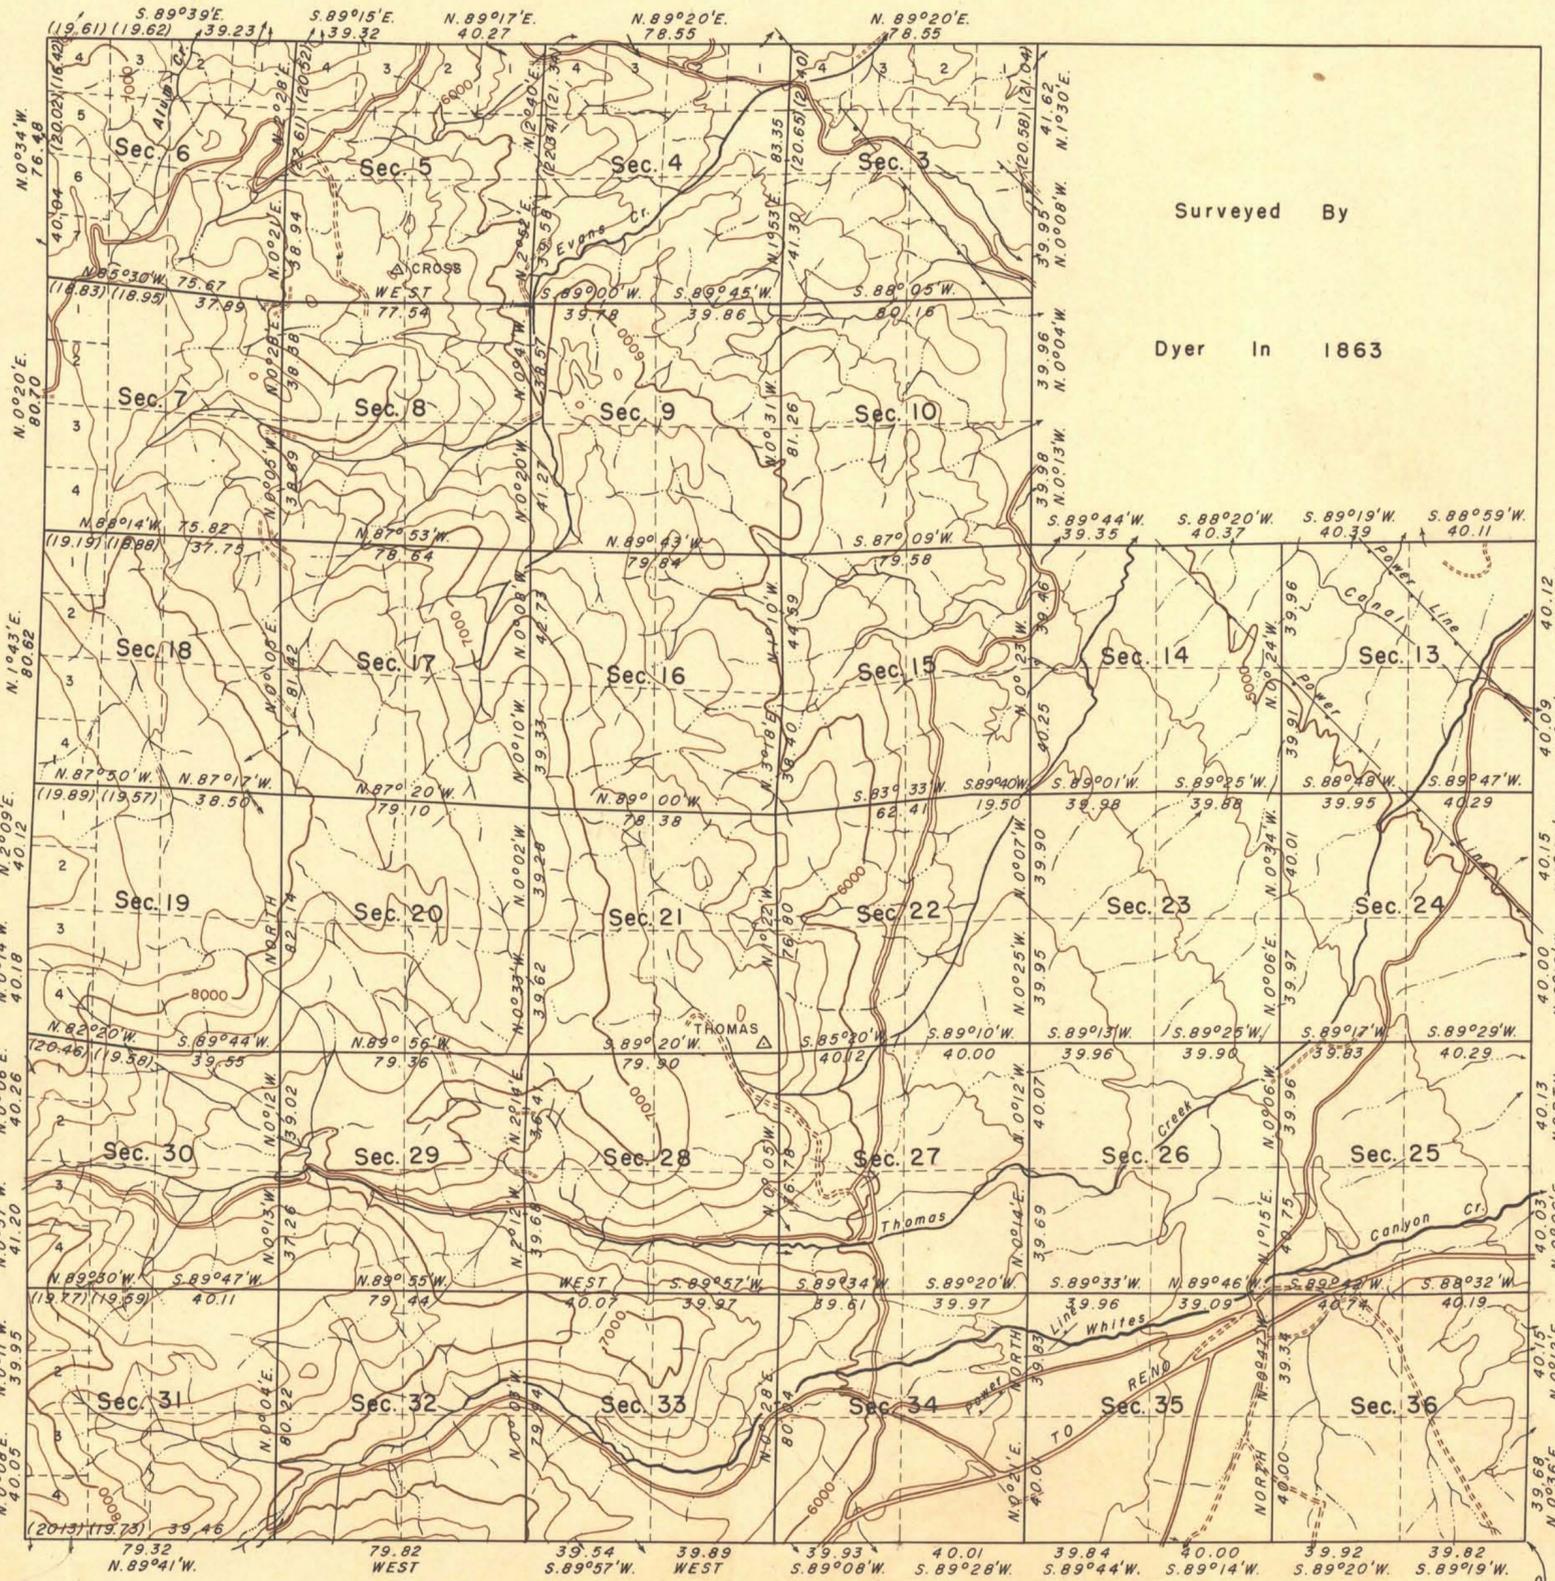

Surveyed By
Dyer In 1863

This plat represents a retracement and reestablishment of portions of the original township boundary and subdivisional lines designed to restore the corners in their original locations according to the best available evidence. The lottings and areas are as shown on the plat approved January 15, 1868.

UNITED STATES
DEPARTMENT OF THE INTERIOR
BUREAU OF LAND MANAGEMENT
Washington, D. C., March 24, 1953

This plat is strictly conformable to the approved field notes, and the survey, having been correctly executed in accordance with the requirements of law and the regulations of this Bureau, is hereby accepted.

For the Director
James C. ...
Assistant Chief, Division of
Cadastral Engineering

Scale in chains
Area Resurveyed: 20,465.51 Acres

Latitude 39°22.5' N.
Longitude 119°47.38' W.

Resurvey of the south and west boundaries and portions of the north and east boundaries and subdivisional lines executed by Carl S. Swanholm May 15, 1943 to June 30, 1944 under Special Instructions for Group 332 Nevada, dated June 27, 1941.
Contours are based upon the Mt. Rose Quadrangle sheet of the United States Geological Survey, edition of 1952.

T.18N. R.19E.

0092-A