


TOWNSHIP 19 NORTH, RANGE 43 EAST, OF THE MOUNT DIABLO MERIDIAN, NEVADA

OFFICIALLY FILED
NEVADA LAND OFFICE
10:00 AM MAR. 29, 1968

NOTE: Sections 5, 6, 7 of this Tp
are UNSURVEYED but are covered
by PROTRACTION DIAGRAM #218

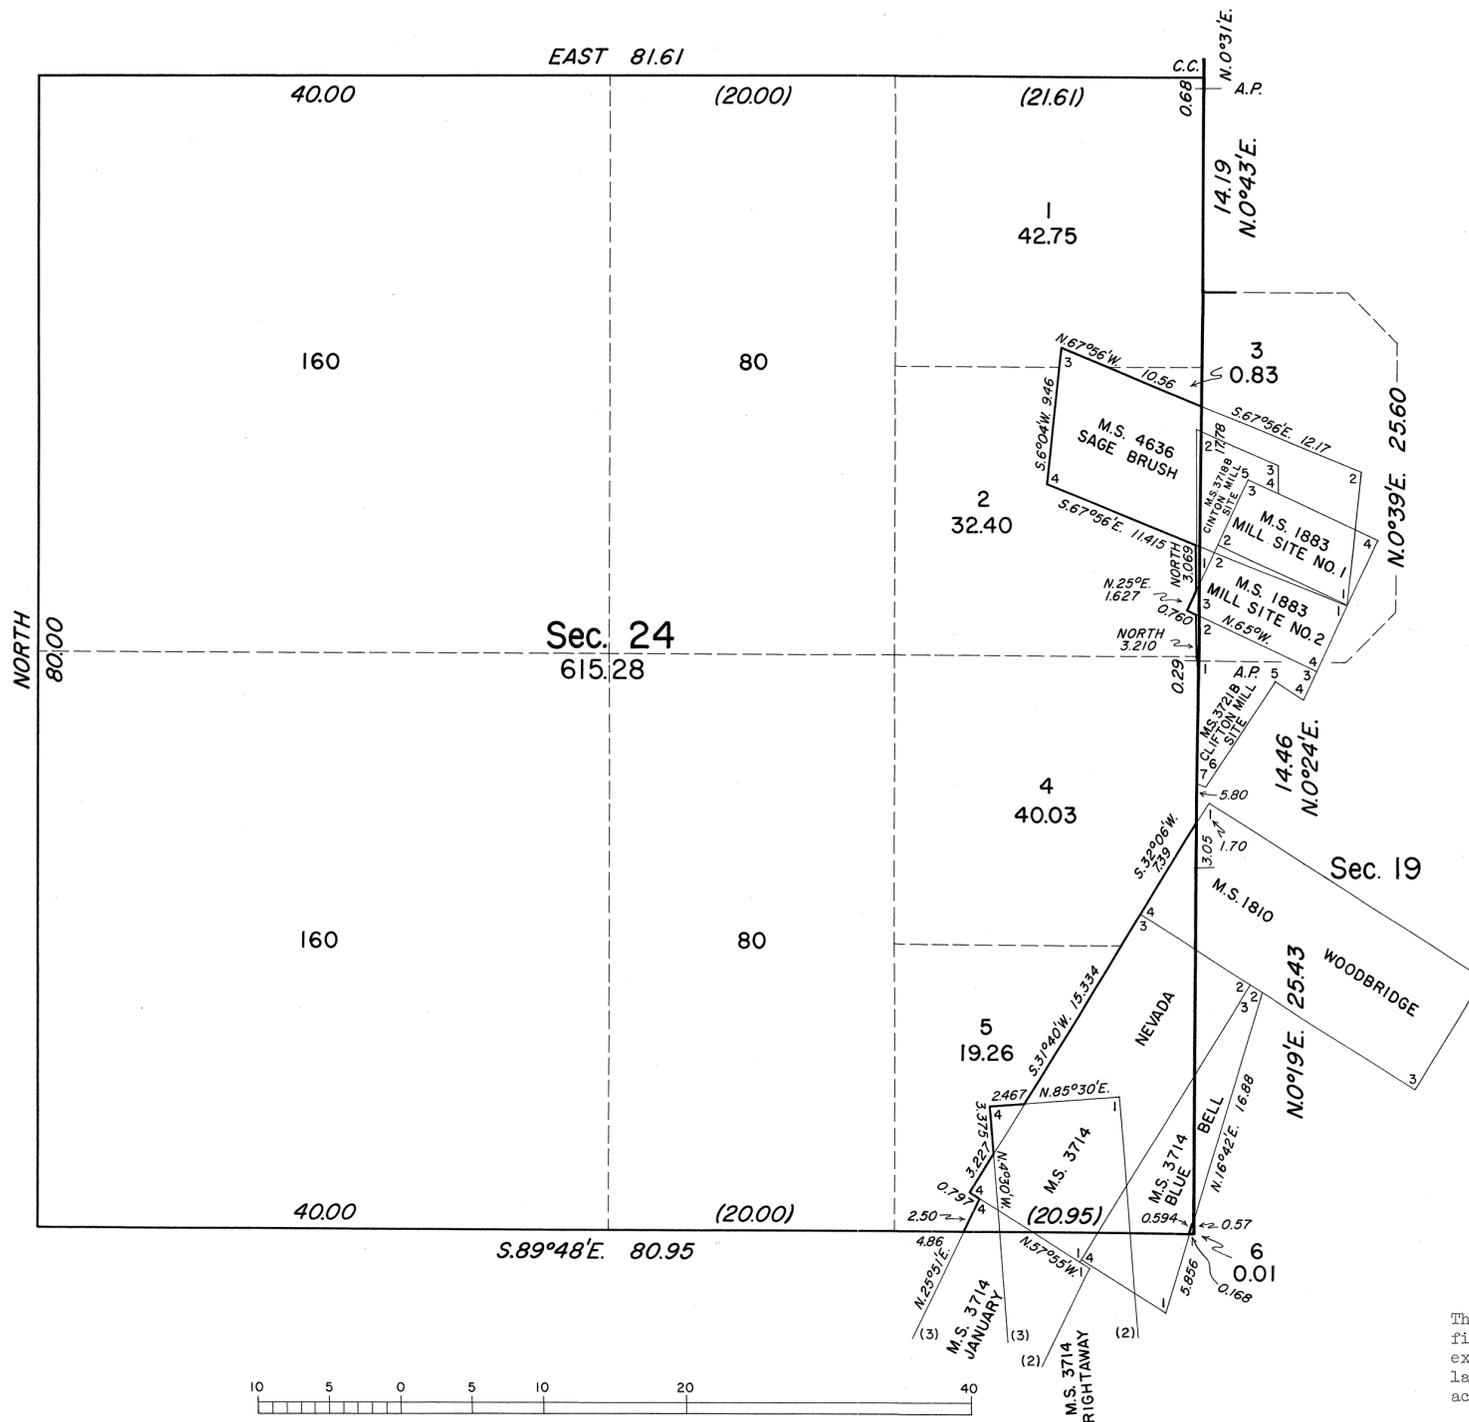

For survey data, see Sheet No. 1.

UNITED STATES DEPARTMENT OF THE INTERIOR
BUREAU OF LAND MANAGEMENT
Washington, D. C. November 2, 1967

This plat is strictly conformable to the approved field notes, and the survey, having been correctly executed in accordance with the requirements of law and the regulations of this Bureau, is hereby accepted.

For the Director

R. C. Brown

Acting Chief, Division of Engineering