


TOWNSHIP 19 NORTH, RANGE 63 EAST, OF THE MOUNT DIABLO MERIDIAN, NEVADA

DEPENDENT AND INDEPENDENT RESURVEY

OFFICIALLY FILED
NEVADA LAND OFFICE
10:00 A.M. APRIL 13, 1967

"CAM"
Nevada Planning Division
Lat. 39°33' 04.646"N.
Long. 114°56' 08.011" W.
R62E. T.20N.
IND. RES.
cc WEST
SOUTH 38.10'
BLM. TEL. STA.
Lat. 39°33' 04.57"N.
Long. 114°56' 08.01"W.

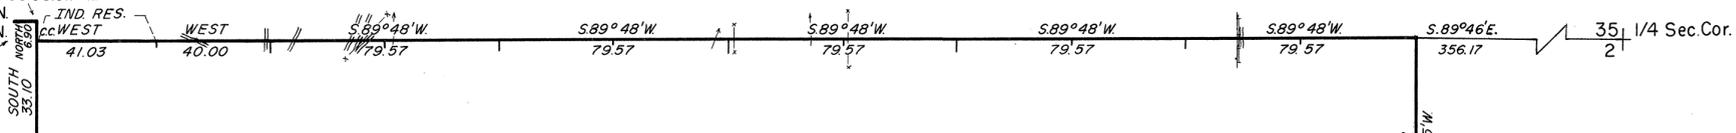

Sec. 6 Sec. 5 Sec. 4 Sec. 3 Sec. 2 Sec. 1

History of the earlier surveys is contained in the field notes.

This plat represents a dependent resurvey of the east boundary, portions of the south and north boundaries, designed to restore the corners in their true original locations according to the best available evidence, and, the independent resurvey of a portion of the north boundary.

Survey executed by Horace G. Parker and John D. Sorensen, Cadastral Surveyors, beginning August 23, 1963, and completed September 30, 1963, pursuant to Special Instructions for Group No. 413, Nevada, dated June 14, 1963.

Partially Surveyed

in
1872

Sec. 12

Sec. 13

Sec. 24

Sec. 25

Sec. 31 Sec. 32 Sec. 33 Sec. 34 Sec. 35 Sec. 36



UNITED STATES DEPARTMENT OF THE INTERIOR
BUREAU OF LAND MANAGEMENT
Washington, D. C. March 9, 1967

This plat is strictly conformable to the approved field notes, and the survey, having been correctly executed in accordance with the requirements of law and the regulations of this Bureau, is hereby accepted.

For the Director
34 1/4 Sec. Cor.
3

E. G. Huntington
Chief, Division of Engineering

BLM. TEL. STA.
Lat. 39°27' 48.929"N.
Long. 114°51' 37.277"W.

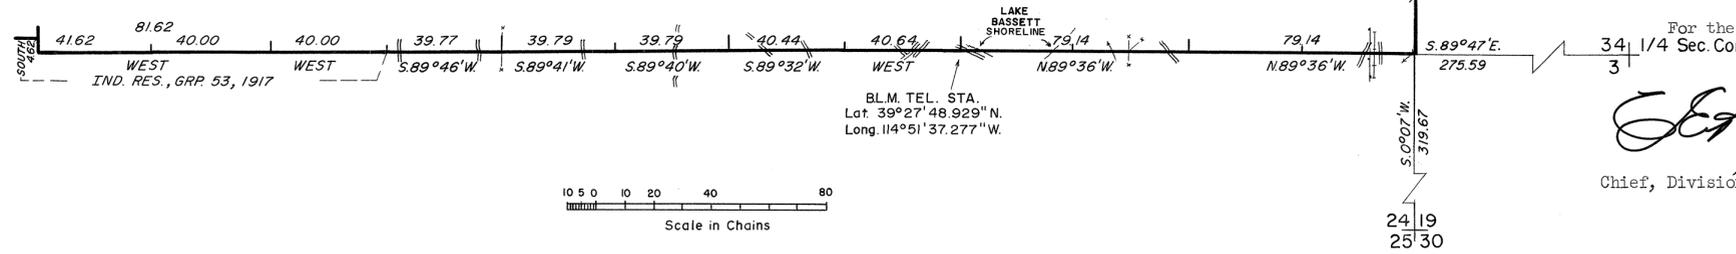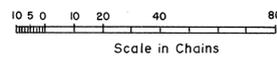

24 19
25 30