


ORIGINAL

TOWNSHIP 19 SOUTH, RANGE 55 EAST, OF THE MOUNT DIABLO MERIDIAN, NEVADA
DEPENDENT RESURVEY AND SUBDIVISIONS

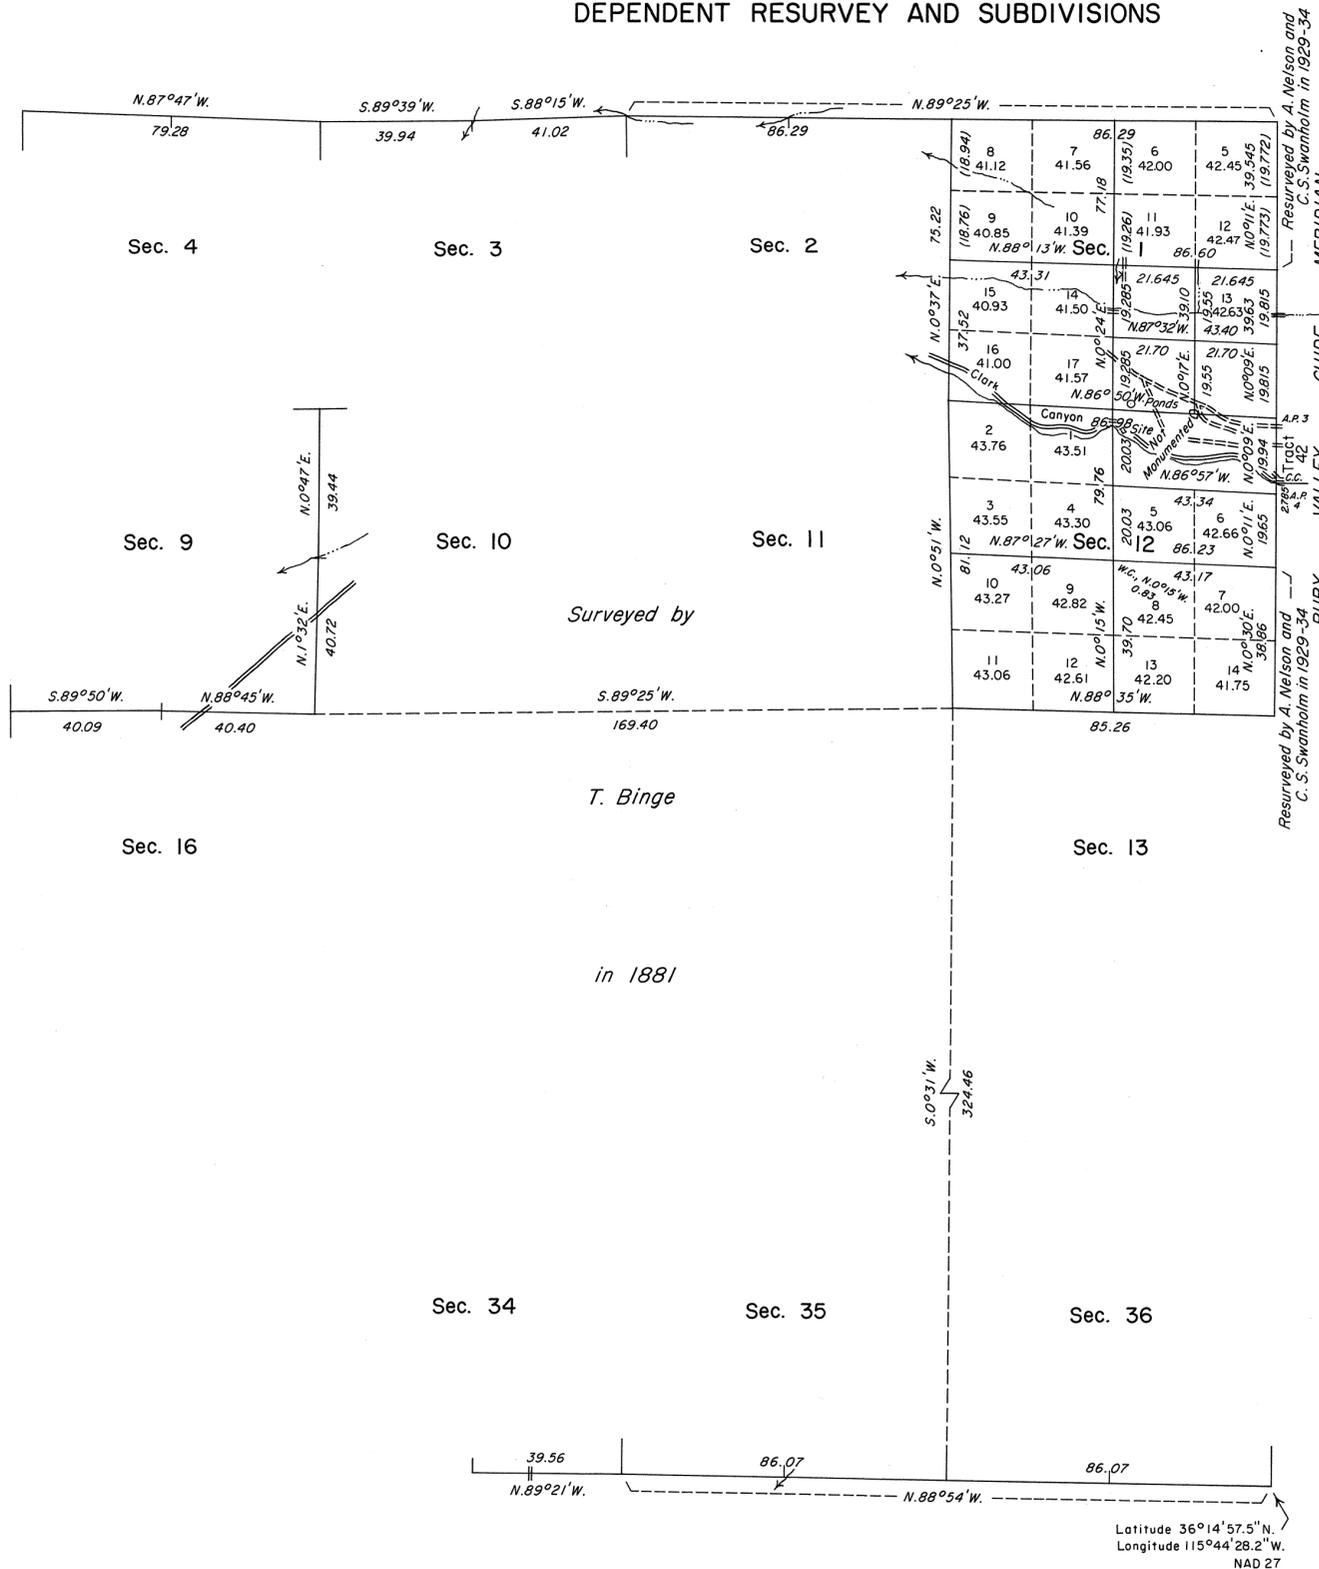

Sec. 6
Sec. 7

History of the earlier surveys is contained in the field notes.

This plat represents the dependent resurvey of a portion of the east boundary (Ruby Valley Guide Meridian), north and south boundaries and a portion of the subdivisional lines, designed to restore the corners in their original locations according to the best available evidence; and the survey of the subdivision of sections 1 and 12 of T. 19 S., R. 55 E., Mount Diablo Meridian, Nevada.

Lottings and areas, except as shown on hereon, are as indicated on the plat approved October 14, 1881.

Survey executed by Stephen R. Lambeth, Cadastral Surveyor, beginning October 14, 1988 and completed August 31, 1990, under Special Instructions dated October 7, 1988 and Supplemental Special Instructions dated July 10, 1989, for Group No. 666, Nevada.

UNITED STATES DEPARTMENT OF THE INTERIOR
BUREAU OF LAND MANAGEMENT

Reno, Nevada September 20, 1990

This plat is strictly conformable to the approved field notes, and the survey, having been correctly executed in accordance with the requirements of law and the regulations of this Bureau, is hereby accepted.

For the Director

John S. Parrish
Chief Cadastral Surveyor

T.19S., R.55E., M.D.M.

JRM