


TOWNSHIP 19 SOUTH, RANGE 60 EAST, OF THE MOUNT DIABLO MERIDIAN, NEVADA

DEPENDENT RESURVEY, SUBDIVISION AND METES-AND-BOUNDS SURVEY

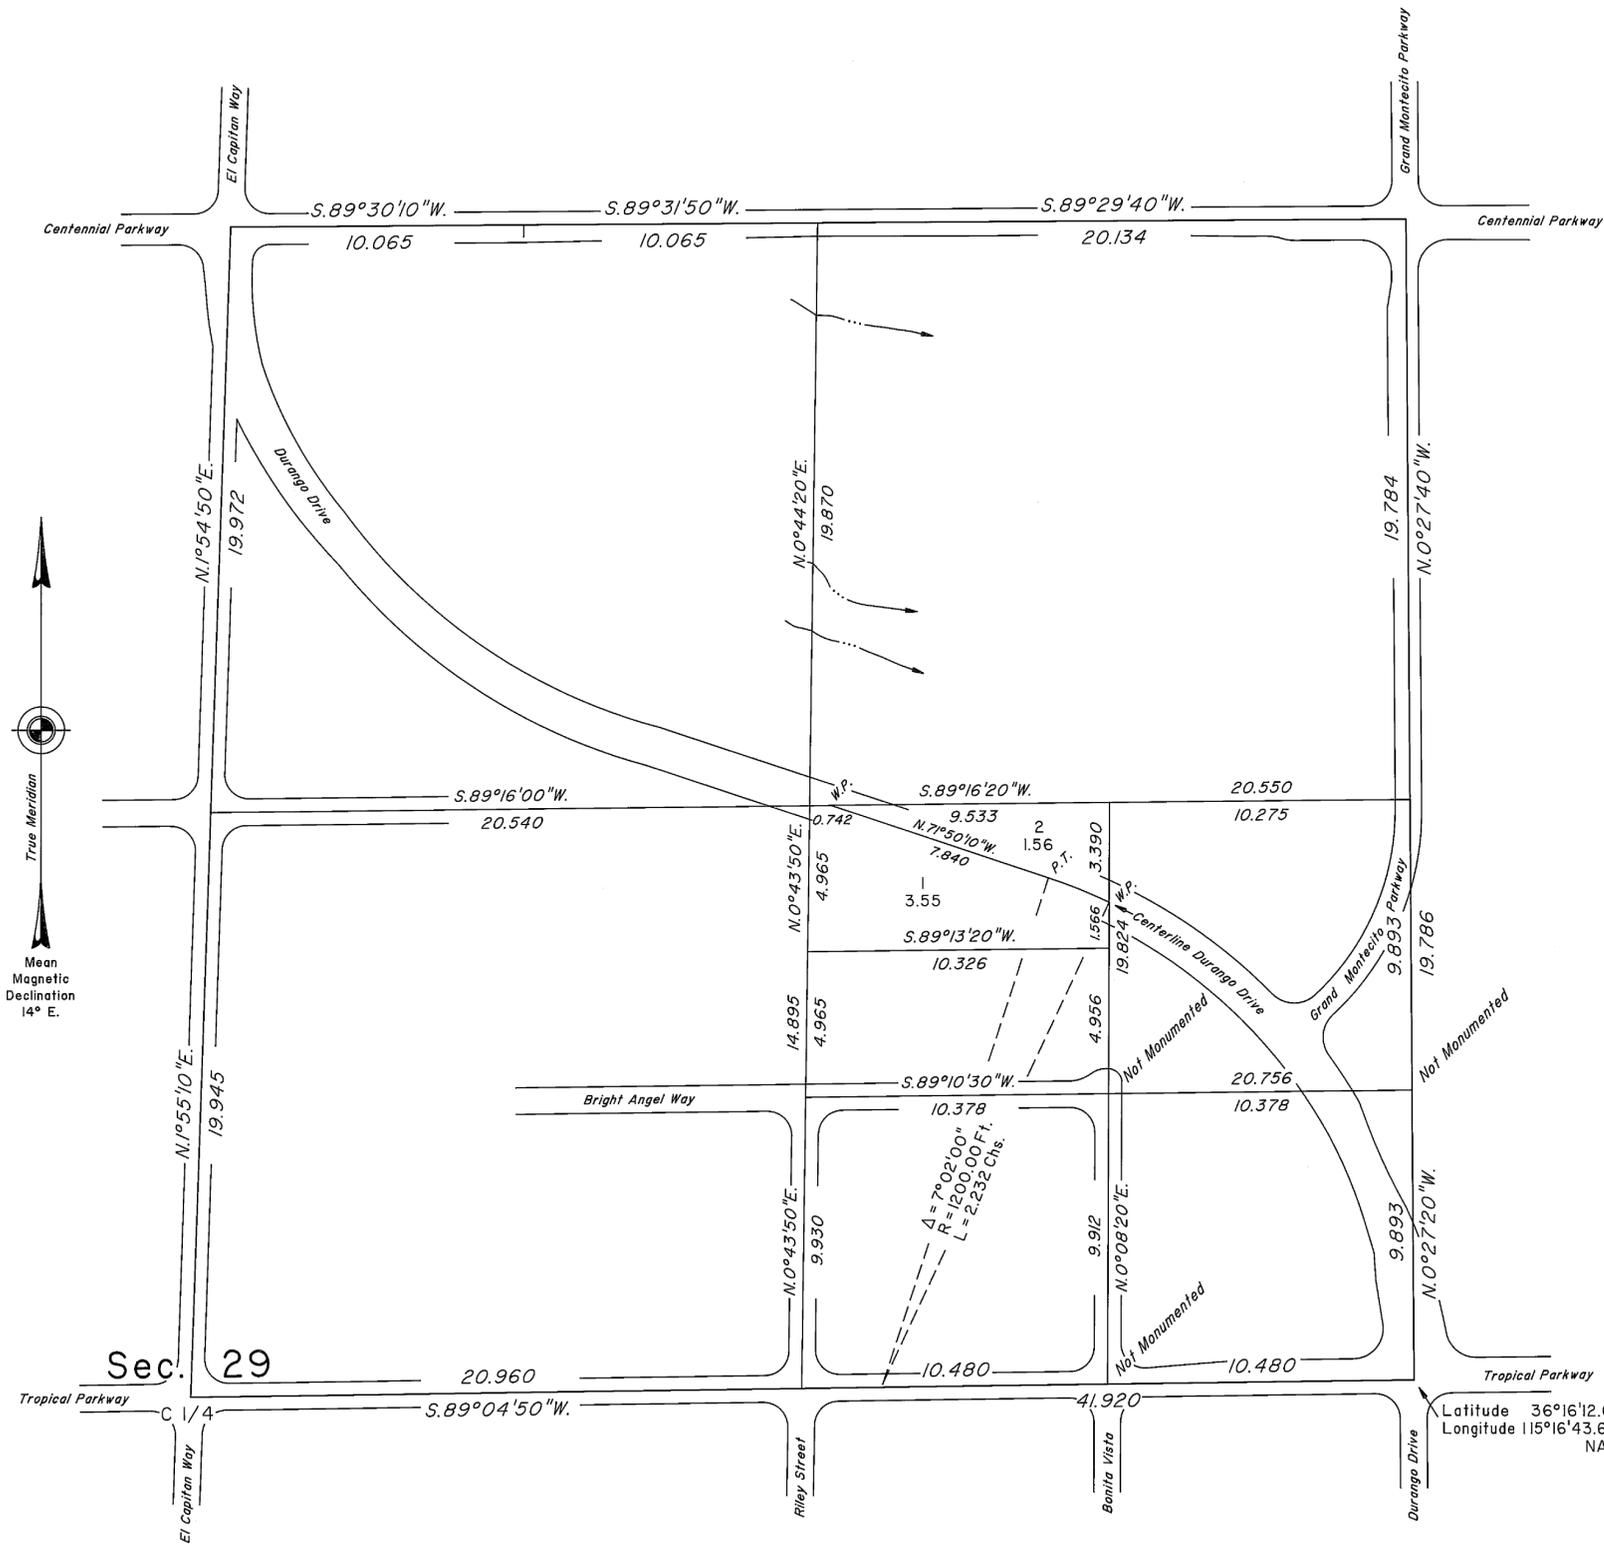

A history of surveys is contained in the field notes.

This plat represents the dependent resurvey of a portion of the subdivisional lines and a portion of the subdivision of section 29, designed to restore the corners in their true original locations according to the best available evidence, the further subdivision of section 29, and a metes-and-bounds survey in section 29, Township 19 South, Range 60 East, Mount Diablo Meridian, Nevada.

Except as indicated hereon, the lottings and areas are as shown on the plat approved April 28, 1882, and the plats accepted February 25, 1957, and March 24, 1959.

Survey executed by Don R. Aschenbach, Cadastral Surveyor, (BLM) and Christopher L. Albers, Professional Land Surveyor, (Stantec, Inc.), beginning July 13, 2005, and completed September 8, 2006, pursuant to Special Instructions dated February 17, 2005, for Group No. 825, Nevada.

UNITED STATES DEPARTMENT OF THE INTERIOR
BUREAU OF LAND MANAGEMENT


Reno, Nevada September 13, 2006

This plat is strictly conformable to the approved field notes, and the survey, having been correctly executed in accordance with the requirements of law and the regulations of this Bureau, is hereby accepted.

For the Director

David H. Forster

Chief Cadastral Surveyor, Nevada

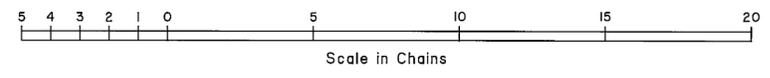

Latitude 36°16'12.610"N.
Longitude 115°16'43.653"W.
NAD 83