


TOWNSHIP 19 SOUTH, RANGE 60 EAST, OF THE MOUNT DIABLO MERIDIAN, NEVADA

DEPENDENT RESURVEY, SUBDIVISION AND METES-AND-BOUNDS SURVEY

OFFICIALLY FILED
NEVADA STATE OFFICE
at 10:00 AM on April 23, 2008

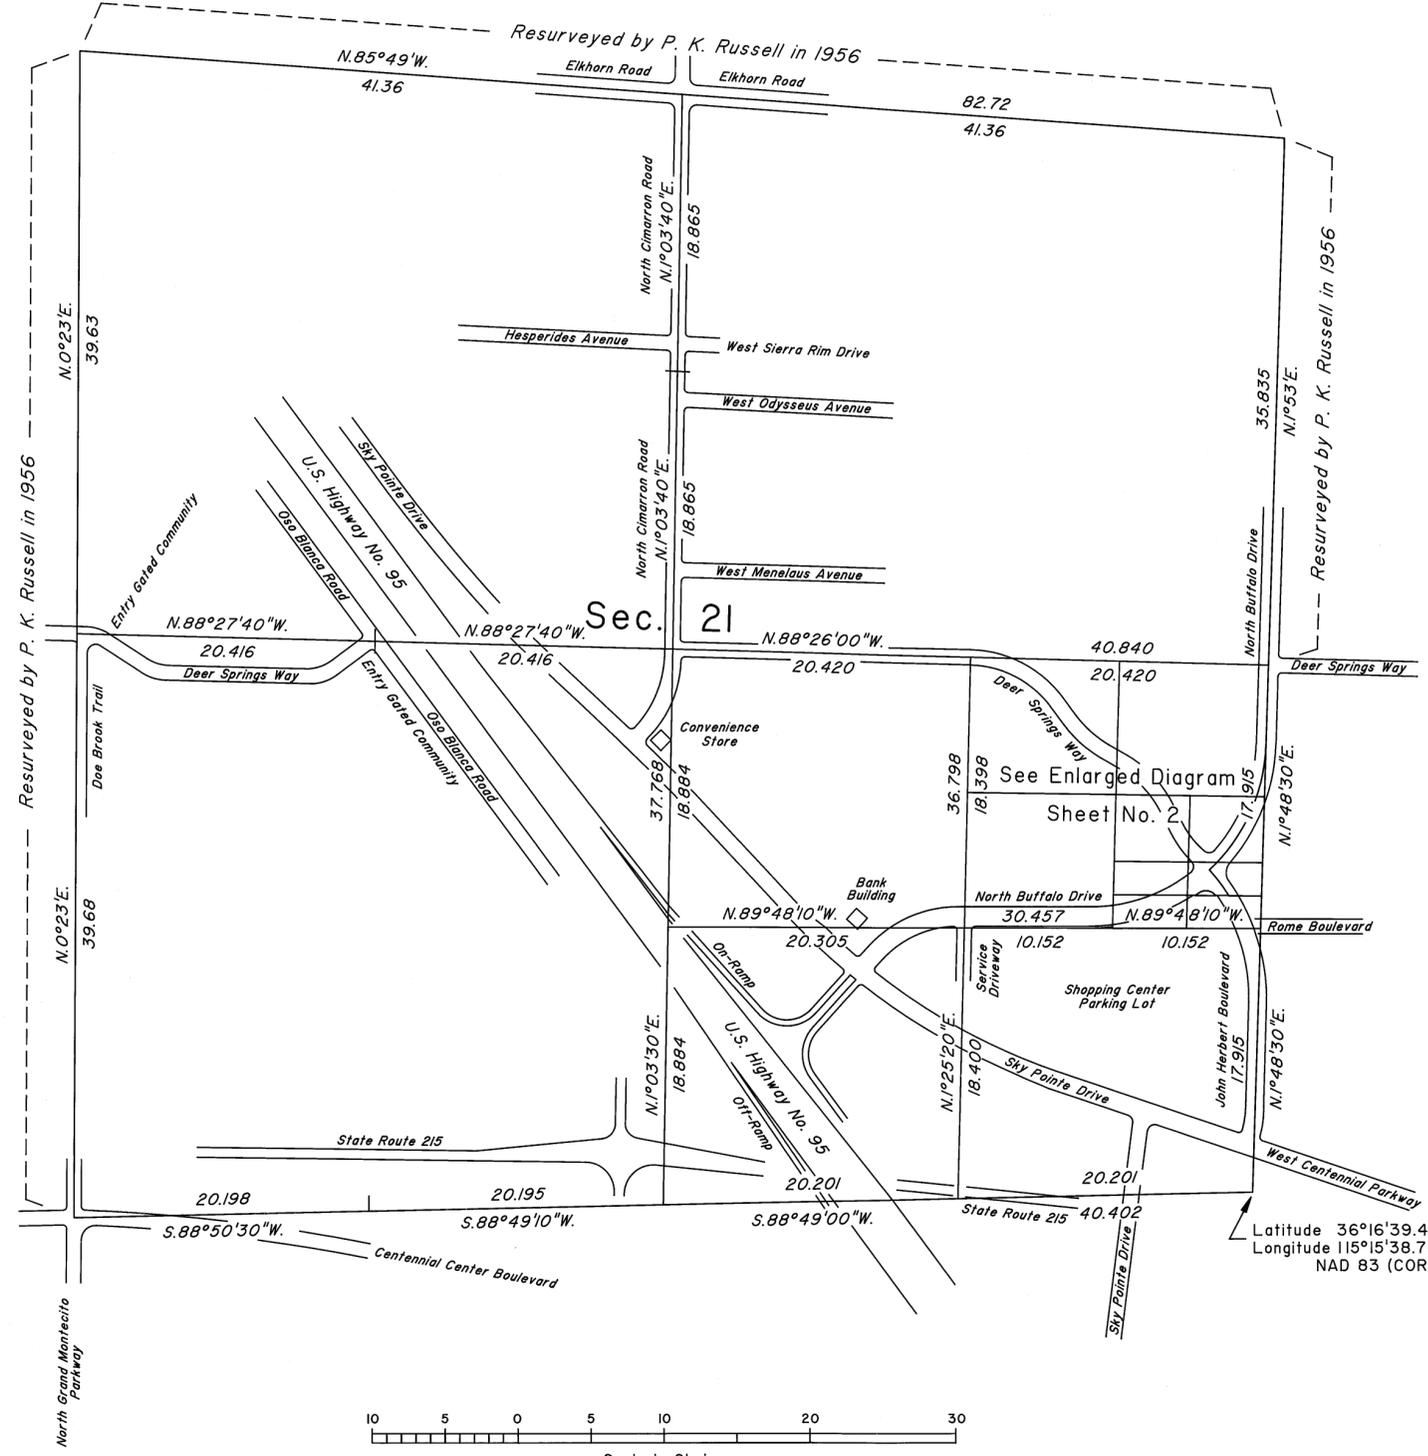

A history of surveys is contained in the field notes.

This plat, in two sheets, represents the dependent resurvey of a portion of the subdivisional lines designed to restore the corners in their true original locations according to the best available evidence, and the subdivision of section 21, and certain metes-and-bounds surveys in section 21, Township 19 South, Range 60 East, Mount Diablo Meridian, Nevada.

Except as indicated hereon, the lottings and areas are as shown on the plat approved April 28, 1882, and the plat accepted February 25, 1957.

Survey executed by Brett K. Jefferson, Professional Land Surveyor, beginning October 24, 2006, and completed April 15, 2008, pursuant to Special Instructions dated June 26, 2006, for Group No. 839, Nevada.

UNITED STATES DEPARTMENT OF THE INTERIOR
BUREAU OF LAND MANAGEMENT

Reno, Nevada April 22, 2008

This plat is strictly conformable to the approved field notes, and the survey, having been correctly executed in accordance with the requirements of law and the regulations of this Bureau, is hereby accepted.

For the Director

Chief Cadastral Surveyor, Nevada

Latitude 36°16'39.455"N.
Longitude 115°15'38.705"W.
NAD 83 (CORS 96)

