
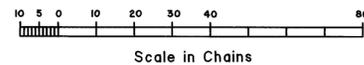


# TOWNSHIP 19 SOUTH, RANGE 63 EAST, OF THE MOUNT DIABLO MERIDIAN, NEVADA

## DEPENDENT RESURVEY AND SUBDIVISION

Note: Portions of Township 18 South, Range 63 East, were dependently resurveyed under this same Group.

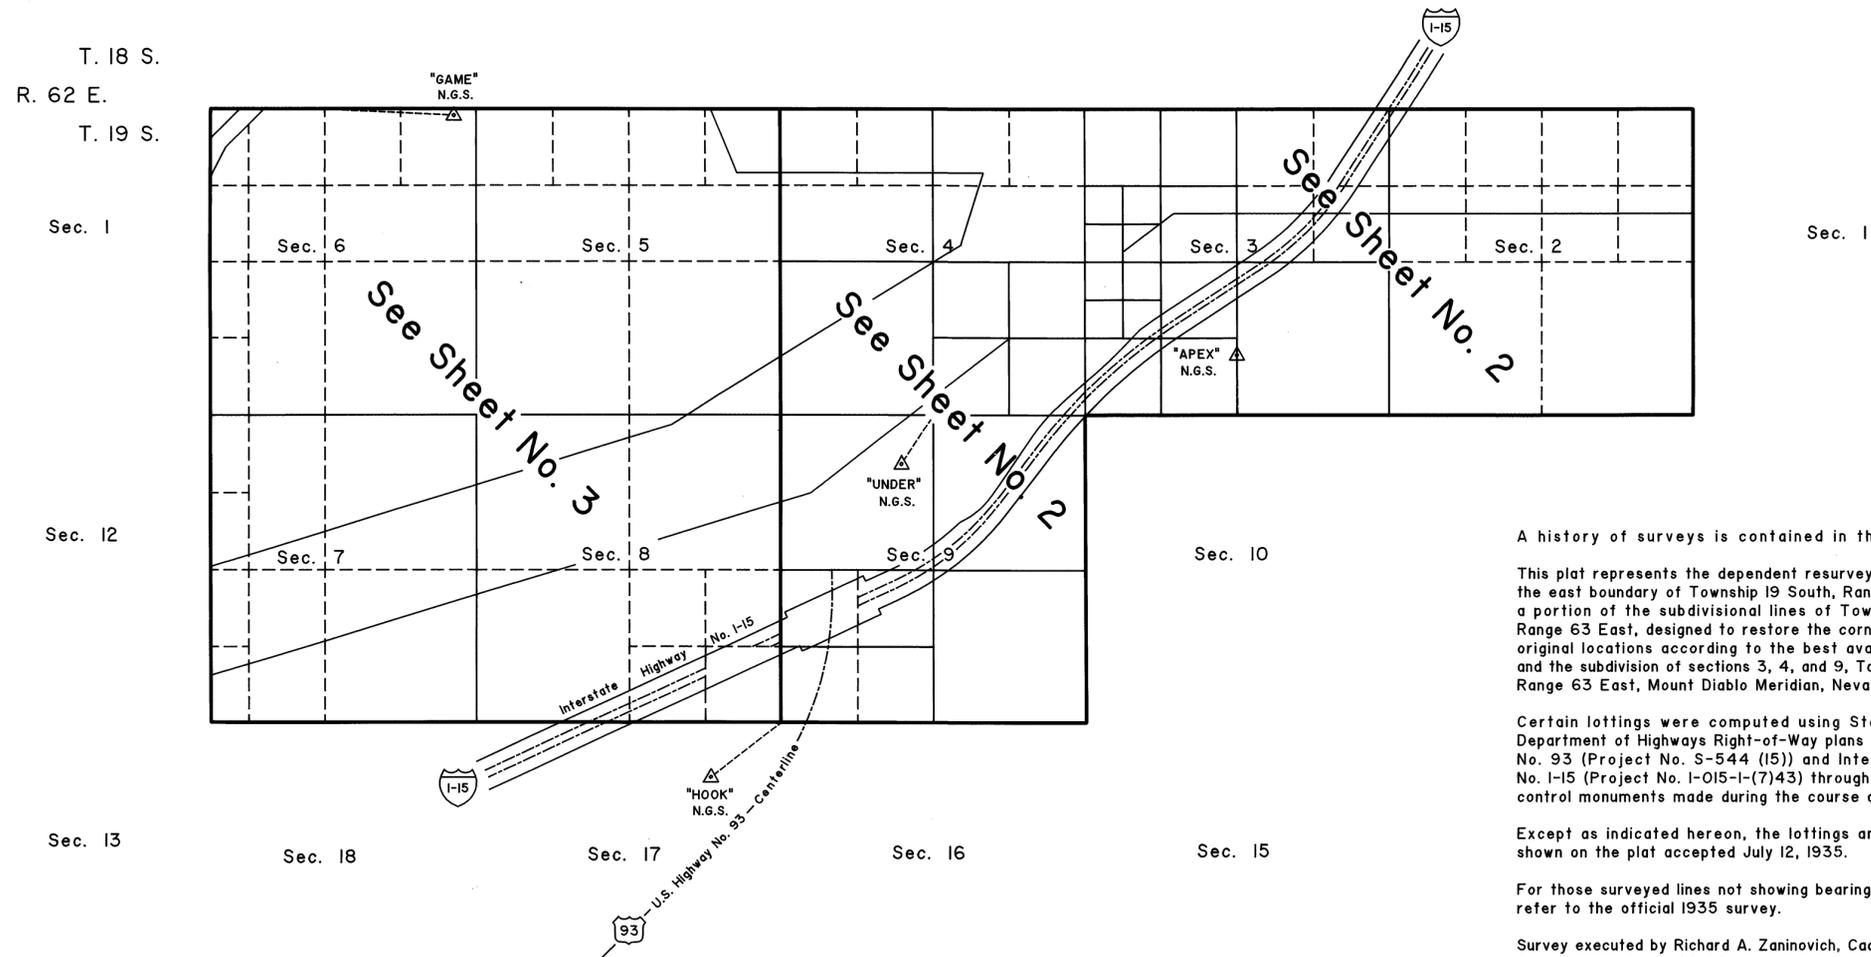

Surveyed by C.S. Swanholm in 1930-33

A history of surveys is contained in the field notes.

This plat represents the dependent resurvey of a portion of the east boundary of Township 19 South, Range 62 East, and a portion of the subdivisional lines of Township 19 South, Range 63 East, designed to restore the corners in their true original locations according to the best available evidence, and the subdivision of sections 3, 4, and 9, Township 19 South, Range 63 East, Mount Diablo Meridian, Nevada.

Certain lottings were computed using State of Nevada, Department of Highways Right-of-Way plans for U.S. Highway No. 93 (Project No. S-544 (15)) and Interstate Highway No. 1-15 (Project No. I-015-1-(7)43) through ties to highway control monuments made during the course of this survey.

Except as indicated hereon, the lottings and areas are as shown on the plat accepted July 12, 1935.

For those surveyed lines not showing bearings and distances, refer to the official 1935 survey.

Survey executed by Richard A. Zaninovich, Cadastral Surveyor, beginning February 22, 1993, and completed April 4, 1997, pursuant to Special Instructions dated January 19, 1993, for Group No. 733, Nevada.

UNITED STATES DEPARTMENT OF THE INTERIOR  
BUREAU OF LAND MANAGEMENT

Reno, Nevada August 12, 1997

This plat is strictly conformable to the approved field notes, and the survey, having been correctly executed in accordance with the requirements of law and the regulations of this Bureau, is hereby accepted.

For the Director

*Robert H. Thompson*

Acting Chief Cadastral Surveyor, Nevada

OFFICIALLY FILED - NEVADA STATE OFFICE  
at 10:00 AM on AUGUST 14, 1997