


TOWNSHIP N^o 21 NORTH, RANGE N^o 18 EAST, OF THE MOUNT DIABLO MERIDIAN, NEVADA.

DEPENDENT RESURVEY

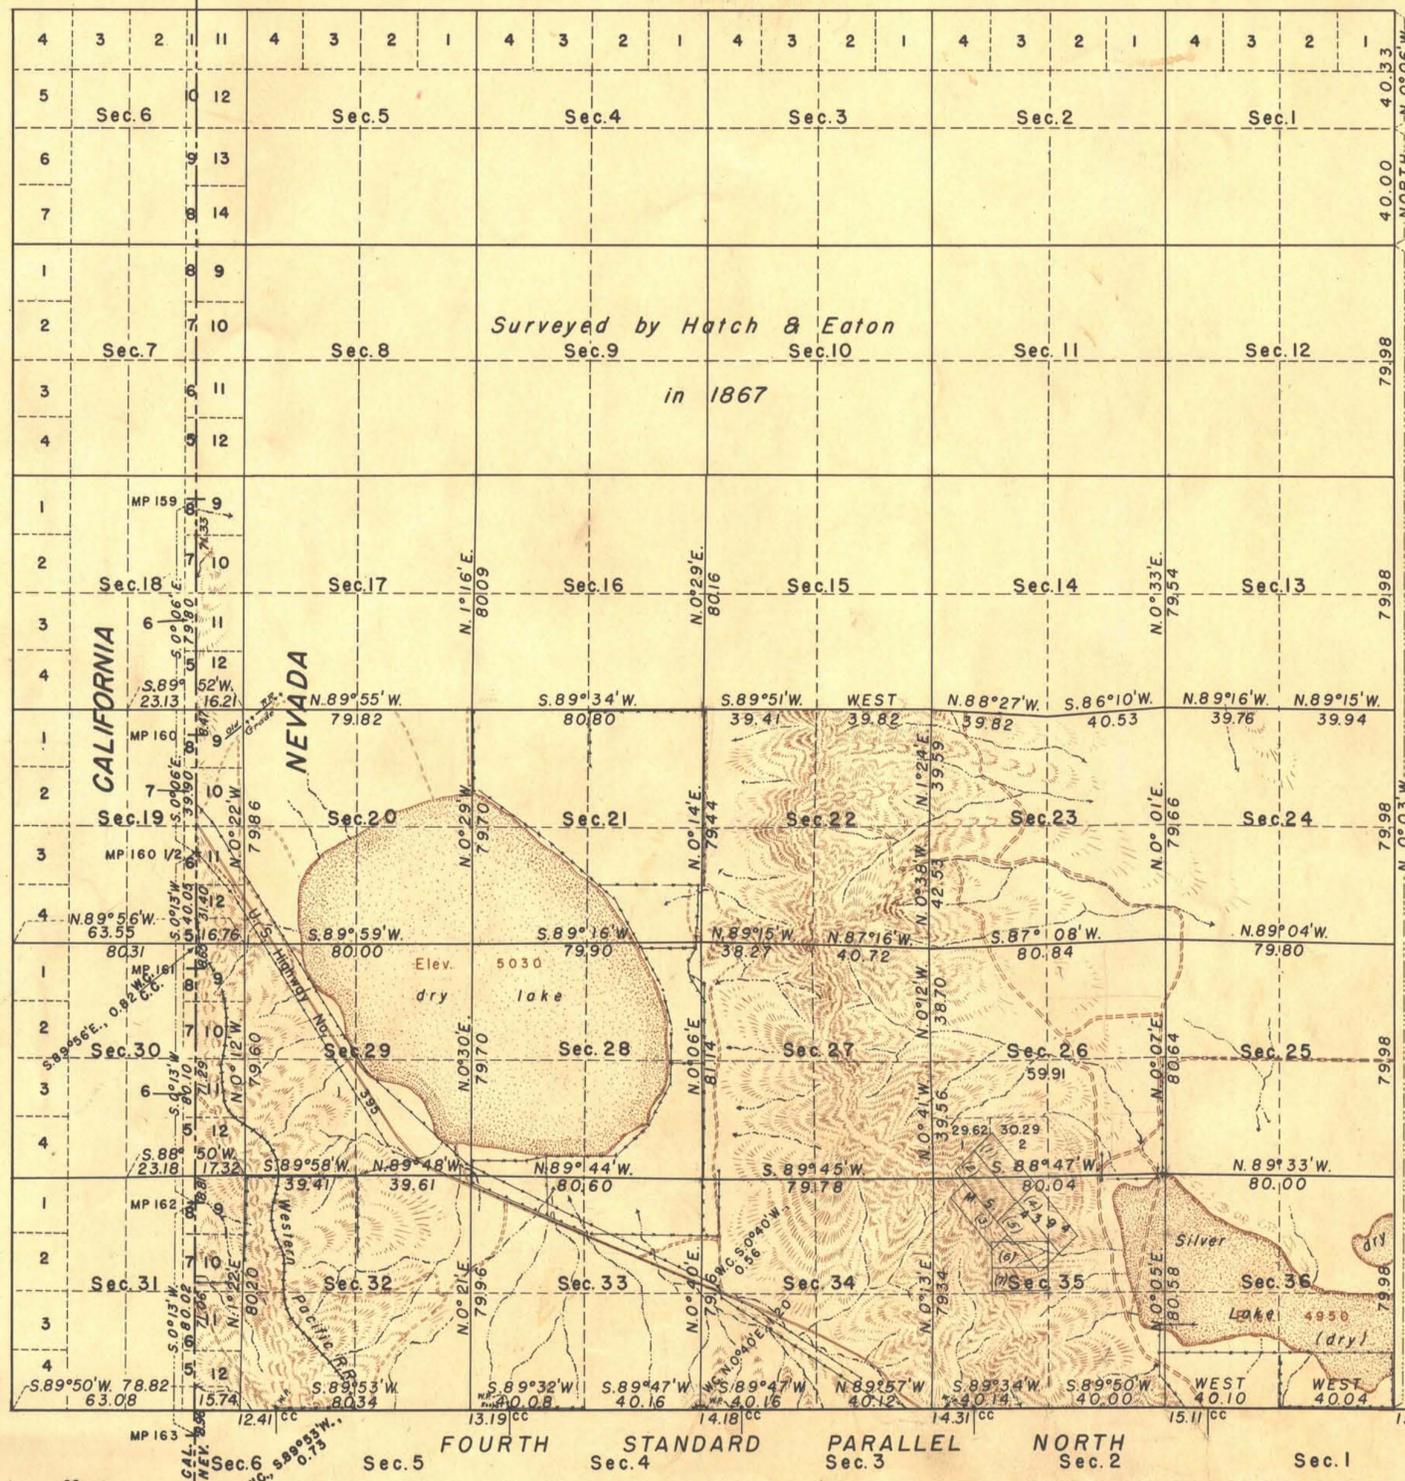

- LIST OF MINERAL CLAIMS
- | (1) SURVEY NO. 4394 CALUMET NO. 1 | LODE |
|-----------------------------------|------|
| (2) " " HECLA NO. 1 | " |
| (3) " " SILVER LAKE | " |
| (4) " " CALUMET | " |
| (5) " " HECLA | " |
| (6) " " SILVER LAKE NO. 2 | " |
| (7) " " SILVER LAKE NO. 1 | " |

THE NUMBERS (1) TO (7) APPEARING IN THE MINERAL CLAIMS ON THIS PLAT HAVE REFERENCE ONLY TO THE ABOVE TABULATIONS.

THIS PLAT OF THE RESURVEY OF THE SOUTH HALF OF T. 21 N., R. 18 E., DELINEATES A RETRACEMENT AND REESTABLISHMENT OF THE LINES OF THE ORIGINAL SURVEY AS SHOWN UPON THE PLAT APPROVED JANUARY 15, 1868, IN THEIR TRUE ORIGINAL POSITION ACCORDING TO THE BEST AVAILABLE EVIDENCE OF THE POSITION OF THE ORIGINAL CORNERS; ALL DIFFERENCES BETWEEN THE MEASUREMENTS SHOWN ON THE ORIGINAL PLAT AND THOSE DERIVED IN THE RETRACEMENT HAVE BEEN DISTRIBUTED PROPORTIONALLY BETWEEN THE ACCEPTED CORNERS IN ACCORDANCE WITH SURVEYING RULES; REFERENCE WILL BE MADE TO THE ORIGINAL PLAT FOR THE SHOWING OF THE AREAS AND MORE DETAILED DESCRIPTIONS OF THE VARIOUS SMALL SUBDIVISIONS, EXCEPT WHERE NEW AREAS HAVE BEEN RETURNED.

THIS RESURVEY WAS EXECUTED UNDER AUTHORITY OF THE COMMISSIONER'S TELEGRAMS DATED MARCH 11 AND APRIL 8, 1942.

AREA OF MINERAL SEGREGATIONS, 20.21 A.
 AREA EXCLUSIVE OF MINERAL SEGREGATIONS, 9944.77 "
 TOTAL AREA RESURVEYED, 9964.98 "

LATITUDE 39° 38' 10" N.
 LONGITUDE 119° 54' 10" W.

Scale: 1 inch equals 40 chains

Mean Magnetic Declination, 17° 55' E.

UNITED STATES DEPARTMENT OF THE INTERIOR
 GENERAL LAND OFFICE

LINES DESIGNATED	BY WHOM SURVEYED	GROUP NO.	DATE OF SPECIAL INSTRUCTIONS	WHEN SURVEYED	
				BEGUN	COMPLETED
EXTERIORS: STATE LINE SOUTH BDY	CARL S SWANHOLM	312	MARCH 17, 1942 & JUNE 15, 1942	JUNE 24, 1942	SEPT. 15, 1942
SUBDIVISIONAL: SOUTH HALF	" " "	"	" " "	"	"

DENVER, COLORADO, AUGUST 2, 1943.
 THIS PLAT OF TOWNSHIP NO. 21 NORTH, RANGE NO. 18 EAST, OF THE MOUNT DIABLO MERIDIAN, NEVADA, IS STRICTLY CONFORMABLE TO THE FIELD NOTES OF THE SURVEY THEREOF WHICH HAVE BEEN EXAMINED AND APPROVED.

Russell H. Allen
 ACTING ASSISTANT SUPERVISOR OF SURVEYS

WASHINGTON, D.C., AUGUST 17, 1943.
 THE SURVEY REPRESENTED BY THIS PLAT HAVING BEEN CORRECTLY EXECUTED IN ACCORDANCE WITH THE REQUIREMENTS OF LAW AND THE REGULATIONS OF THIS OFFICE, IS HEREBY ACCEPTED.

Thos. C. Howell
 ACTING ASSISTANT COMMISSIONER