


ORIGINAL

OFFICIALLY FILED
NEVADA STATE OFFICE
1000 a.m. July 27, 1982

TOWNSHIP 21 NORTH, RANGE 42 EAST, OF THE MOUNT DIABLO MERIDIAN, NEVADA

DEPENDENT RESURVEY

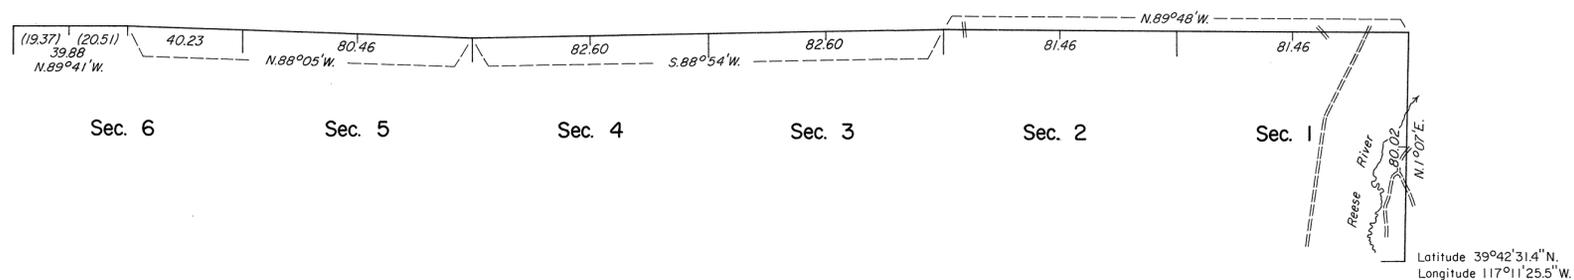

History of the earlier surveys is contained in the field notes.

This plat represents a dependent resurvey of the north boundary and a portion of the east boundary of T. 21 N., R. 42 E., designed to restore the corners of their original locations according to the best available evidence.


Survey executed by Ronald K. Baugh, and Robert A. Pratt, Cadastral Surveyors, October 17, 1979 to December 3, 1981, under Special Instructions dated September 19, 1979, and Supplemental Special Instructions dated November 25, 1981, for Group No. 576, Nevada.

Surveyed by D. H. Barker and W. W. Skinner

in 1875 and E. L. Bridges in 1882



Mean Magnetic Declination
17½°E.

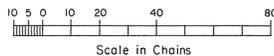

UNITED STATES DEPARTMENT OF THE INTERIOR
BUREAU OF LAND MANAGEMENT

Reno, Nevada

July 7, 1982

This plat is strictly conformable to the approved field notes, and the survey, having been correctly executed in accordance with the requirements of law and the regulations of this Bureau, is hereby accepted.

For the Director

Laurel E. Bland

Chief Cadastral Surveyor