


TOWNSHIP 21 NORTH, RANGE 63 EAST, OF THE MOUNT DIABLO MERIDIAN, NEVADA

OFFICIALLY FILED
NEVADA LAND OFFICE
10:00 A.M., APRIL 13, 1967

DEPENDENT AND INDEPENDENT RESURVEY

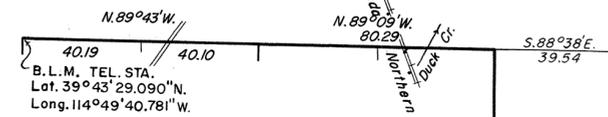

History of the earlier surveys is contained in the field notes.

This plat represents the dependent resurvey of a portion of the Fourth Standard Parallel North, through Range 63 East, the east boundary and a portion of the north boundary, designed to restore the corners in their true original locations according to the best available evidence, and, the independent resurvey of the remainder of the Fourth Standard Parallel North.

Survey executed by Horace G. Parker and John D. Sorensen, Cadastral Surveyors, beginning August 23, 1963, and completed September 30, 1963, pursuant to Special Instructions for Group No. 413, Nevada, dated June 14, 1963.


Partially Surveyed

in

1875



Magnetic Declination
17° E.

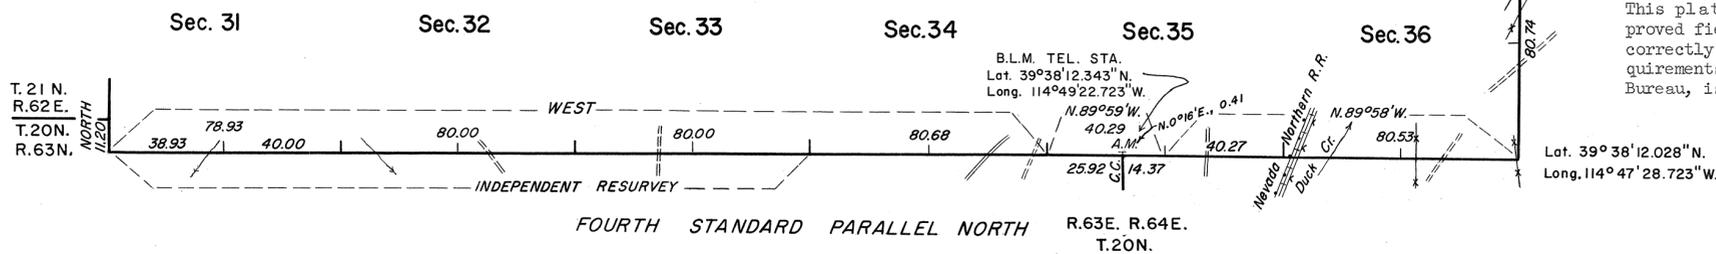


UNITED STATES DEPARTMENT OF THE INTERIOR
BUREAU OF LAND MANAGEMENT
Washington, D. C. March 9, 1967

This plat is strictly conformable to the approved field notes, and the survey, having been correctly executed in accordance with the requirements of law and the regulations of this Bureau, is hereby accepted.

For the Director

E. Remington
Chief, Division of Engineering

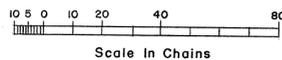

T. 21 N., R. 63 E.