


TOWNSHIP 21 SOUTH, RANGE 58 EAST, OF THE MOUNT DIABLO MERIDIAN, NEVADA

DEPENDENT RESURVEY AND SURVEY OF PARCELS A, B AND C

FIFTH STANDARD PARALLEL SOUTH

Sec. 35

Sec. 36

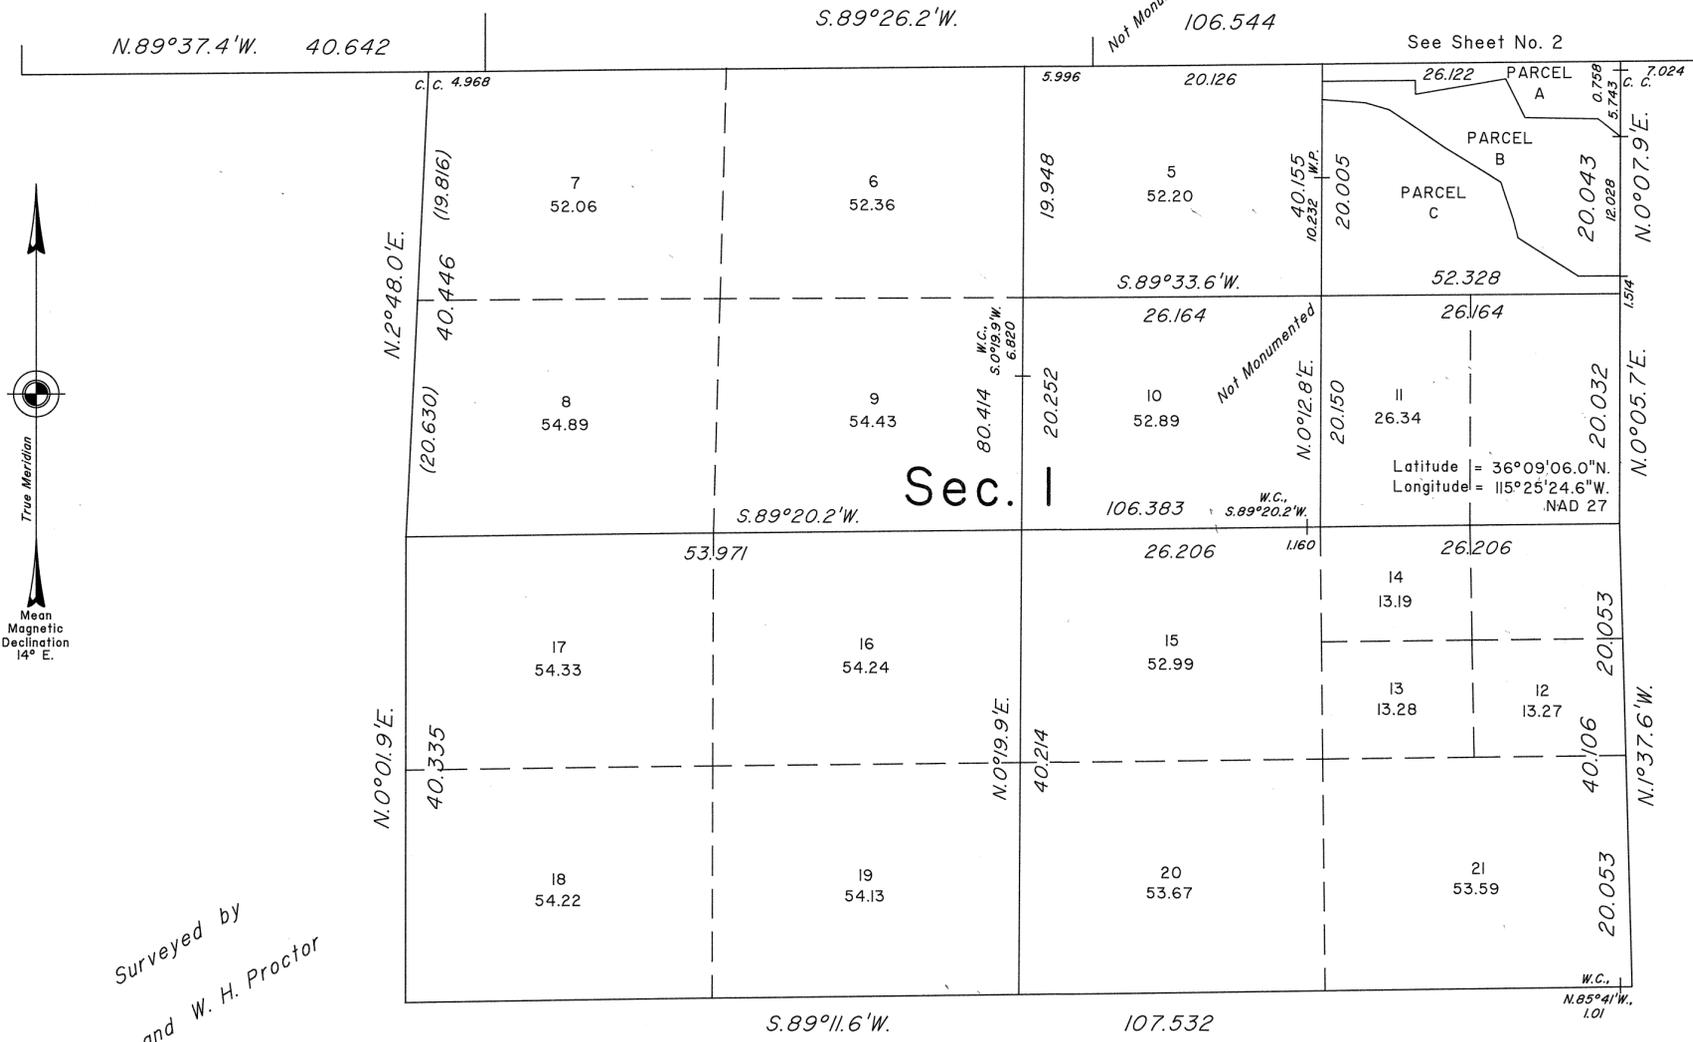

History of the earlier surveys is contained in the field notes.

This plat represents a dependent resurvey of the Fifth Standard Parallel South, through a portion of Range 58 East, a portion of the east boundary and a portion of the subdivisional lines, designed to restore the corners in their true original locations according to the best available evidence; and the survey of the subdivision of section 1 and the metes-and-bounds survey of Parcels A, B and C in sec. 1, T. 21 S., R. 58 E., Mount Diablo Meridian, Nevada.

Lottings and areas, except as indicated hereon, are as shown on the plat approved September 9, 1881.

Survey executed by Brock R. Clifford, Cadastral Surveyor, beginning January 6, 1992 and completed February 4, 1992, under Special Instructions dated December 30 1991, for Group No. 717, Nevada.

UNITED STATES DEPARTMENT OF THE INTERIOR
 BUREAU OF LAND MANAGEMENT

Reno, Nevada February 12, 1992

This plat is strictly conformable to the approved field notes, and the survey, having been correctly executed in accordance with the requirements of law and the regulations of this Bureau, is hereby accepted.

For the Director

John S. Parrish

Chief Cadastral Surveyor, Nevada

Surveyed by
 J. M. Brunt and W. H. Proctor
 in 1881

