


TOWNSHIP 22 NORTH, RANGE 55 EAST, OF THE MOUNT DIABLO MERIDIAN, NEVADA.

SURVEY AND DEPENDENT RESURVEY

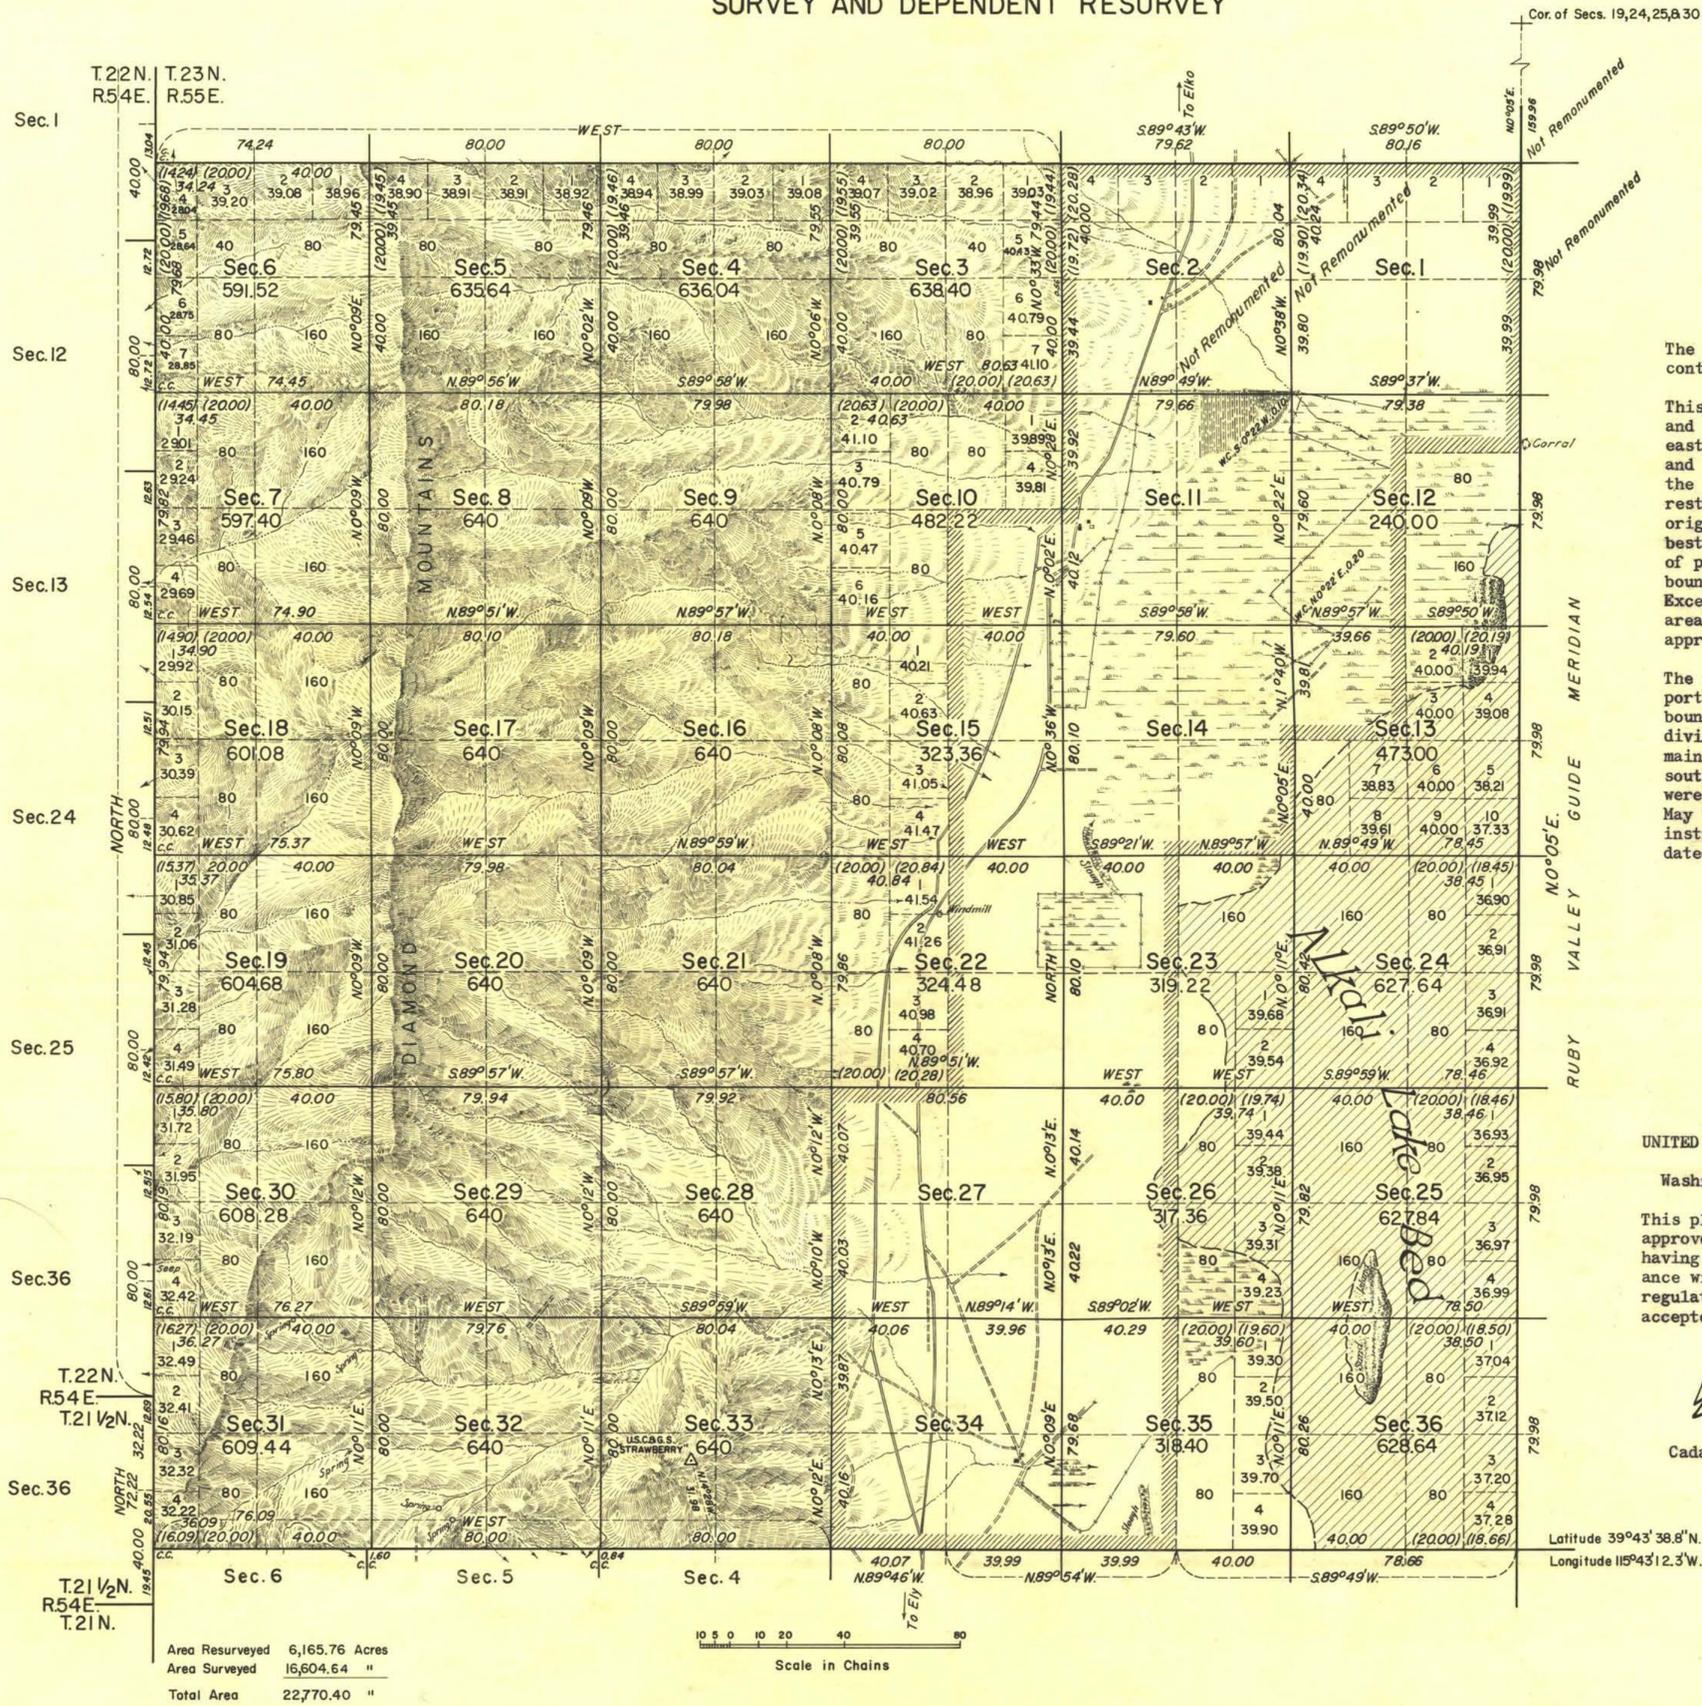

The history of earlier surveys is contained in the field notes.

This plat represents a retracement and reestablishment of the original east boundary, portions of the north and south boundaries and portions of the subdivisional lines designed to restore all corners in their true original locations according to the best available evidence, and a survey of portions of the north and south boundaries and subdivisional lines. Except as shown hereon, lottings and areas are as shown upon the plat approved December 30, 1871.

The resurvey of the east boundary, portions of the north and south boundaries and portions of the subdivision, and the survey of the remaining portions of the north and south boundaries and subdivision were executed by Philip L. Inch, May 7 to July 23, 1941, under special instructions for Group 281, Nevada, dated January 18, 1941.

UNITED STATES DEPARTMENT OF THE INTERIOR
 BUREAU OF LAND MANAGEMENT
 Washington, D. C. March 15, 1957

This plat is strictly conformable to the approved field notes, and the survey, having been correctly executed in accordance with the requirements of law and the regulations of this Bureau, is hereby accepted.

For the Director
Earl G. Harrington
 Cadastral Engineering Staff Officer