


TOWNSHIP 23 SOUTH, RANGE 63 EAST, OF THE MOUNT DIABLO MERIDIAN, NEVADA

DEPENDENT RESURVEY AND SUBDIVISION OF SECTIONS 2, 11, AND 14

OFFICIALLY FILED - NEVADA STATE OFFICE
AT 10:00 AM ON JUNE 26, 1996

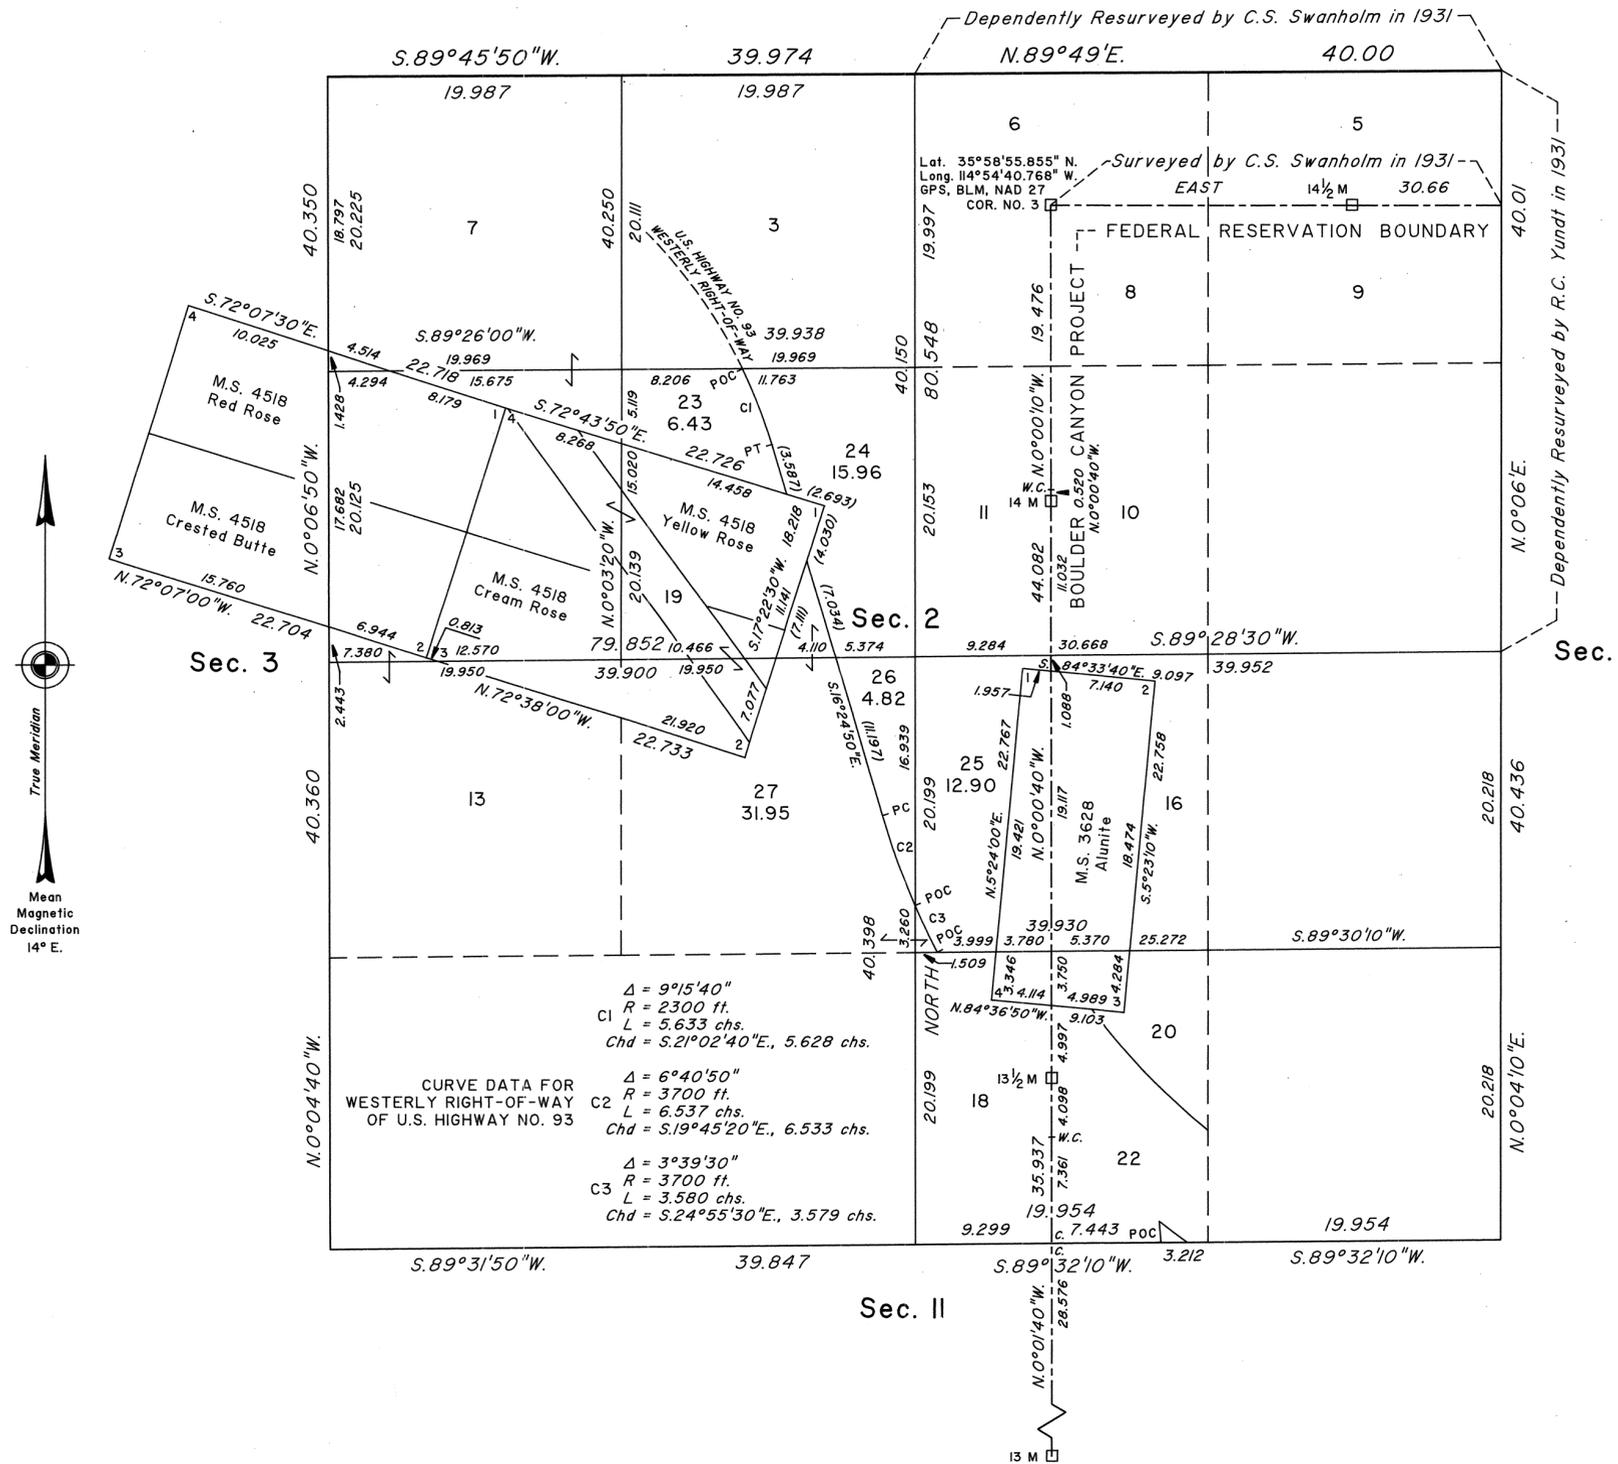

A history of surveys is contained in the field notes.

This plat, in two sheets, represents the dependent resurvey of a portion of the north boundary, a portion of the subdivisional lines, and a portion of the Boulder Canyon Project Federal Reservation Boundary, designed to restore the corners in their true original locations according to the best available evidence, and the subdivision of sections 2, 11, and 14, Township 23 South, Range 63 East, Mount Diablo Meridian, Nevada.

Certain lottings were computed using State of Nevada Department of Transportation right-of-way plan data and field notes for U.S. Highway No. 93, U.S. Highway No. 95, (E.A. No. 70685, Project No. RF-006-1(28) and Project No. F-006-1(1)), and old State Route 5, (Project W.P.S.S. 135A (Route 5, Section C)), through ties to right-of-way monuments made during the course of this survey.

Except as indicated hereon, the lottings and areas are as shown on the plat approved February 6, 1884, and the plats accepted April 10, 1933, July 21, 1955, and April 23, 1985.

Survey executed by Richard A. Zaninovich, Cadastral Surveyor, beginning October 30, 1995, and completed April 8, 1996, pursuant to Special Instructions dated October 24, 1995, for Group No. 760, Nevada.

UNITED STATES DEPARTMENT OF THE INTERIOR
BUREAU OF LAND MANAGEMENT

Reno, Nevada June 25, 1996

This plat is strictly conformable to the approved field notes, and the survey, having been correctly executed in accordance with the requirements of law and the regulations of this Bureau, is hereby accepted.

For the Director

Robert H. Thompson

Acting Chief Cadastral Surveyor, Nevada

SEE SHEET NO. 2 FOR SECTIONS 11 AND 14

