


TOWNSHIP 26 NORTH, RANGE 48 EAST, OF THE MOUNT DIABLO MERIDIAN, NEVADA.

History of earlier surveys is contained in the field notes.

This plat represents a dependent resurvey of a portion of the west boundary of T. 26 N., R. 49 E. designed to restore the corners in their original locations according to the best available evidence, an independent resurvey of the east 2 miles of the north boundary and the survey of a portion of the subdivisional lines of T. 26 N., R. 48 E., Mount Diablo Meridian, Nevada.


Survey executed by Leslie H. Godwin, September 19 to October 30, 1957, under special instructions dated August 22, 1944 and supplemental special instructions dated June 28, 1957 for Group 316, Nevada.

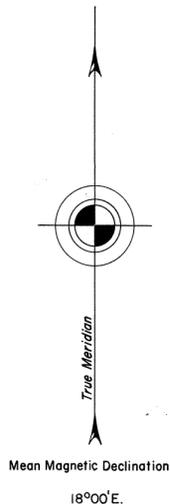

UNITED STATES DEPARTMENT OF THE INTERIOR
BUREAU OF LAND MANAGEMENT
Washington, D. C. January 28, 1959

This plat is strictly conformable to the approved field notes, and the survey, having been correctly executed in accordance with the requirements of law and the regulations of this Bureau, is hereby accepted.

For the Director
Carl G. Harrington
Cadastral Engineering Staff Officer

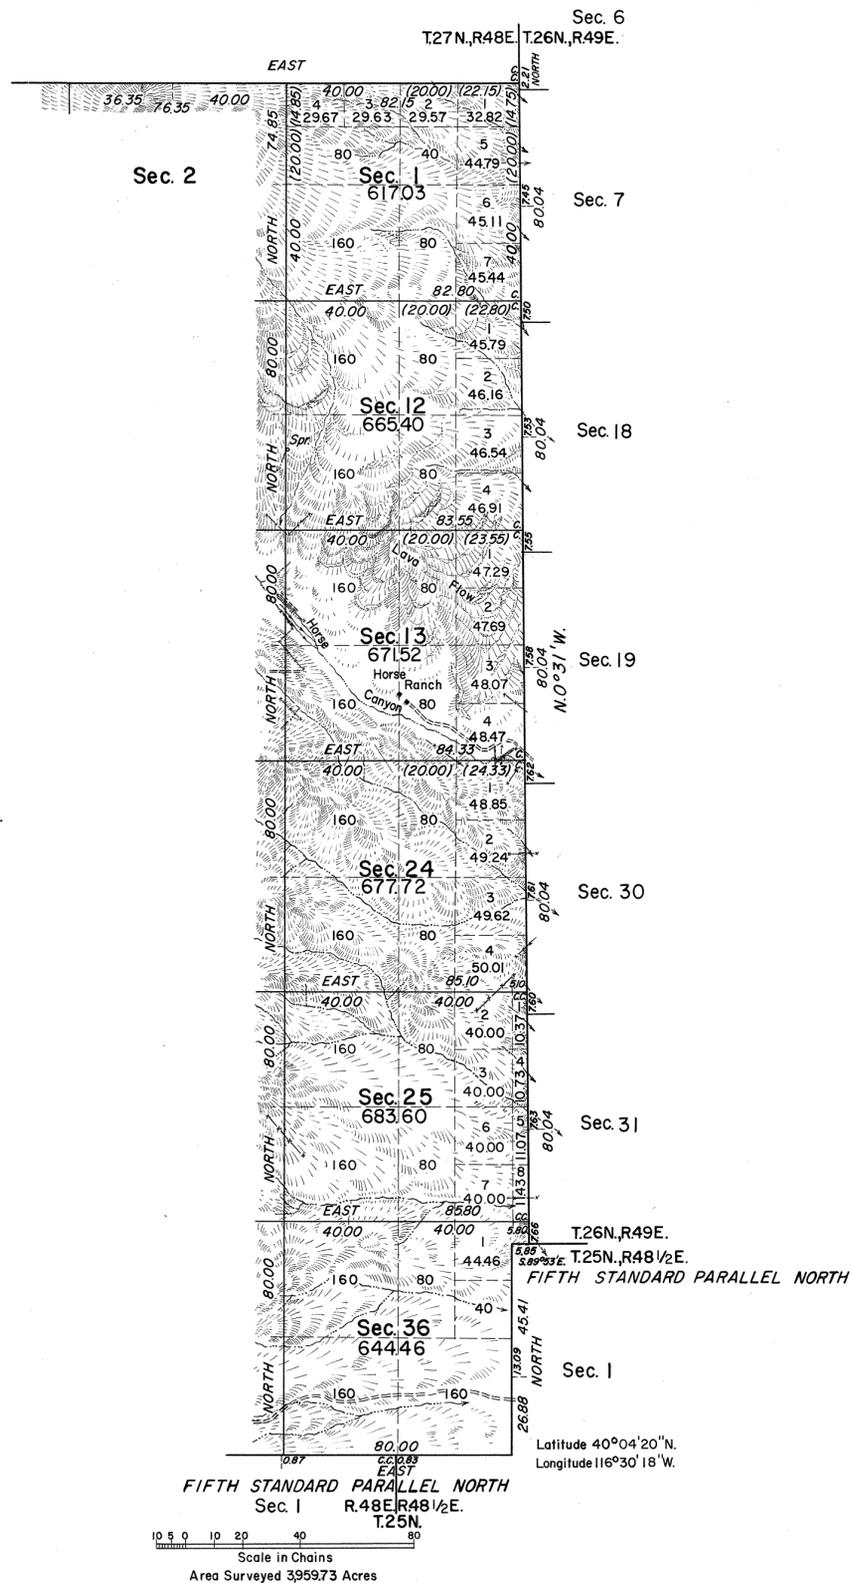

From Group 316
N. 48 E. T. 26 N. R. 48 E.

1787-a

T26N, R48E.

M.S. I.M.H.