


OFFICIALLY FILED
NEVADA LAND OFFICE
10:00 AM 2/24/1971

TOWNSHIP 29 NORTH, RANGE 45 EAST, OF THE MOUNT DIABLO MERIDIAN, NEVADA

DEPENDENT RESURVEY AND RETRACEMENT

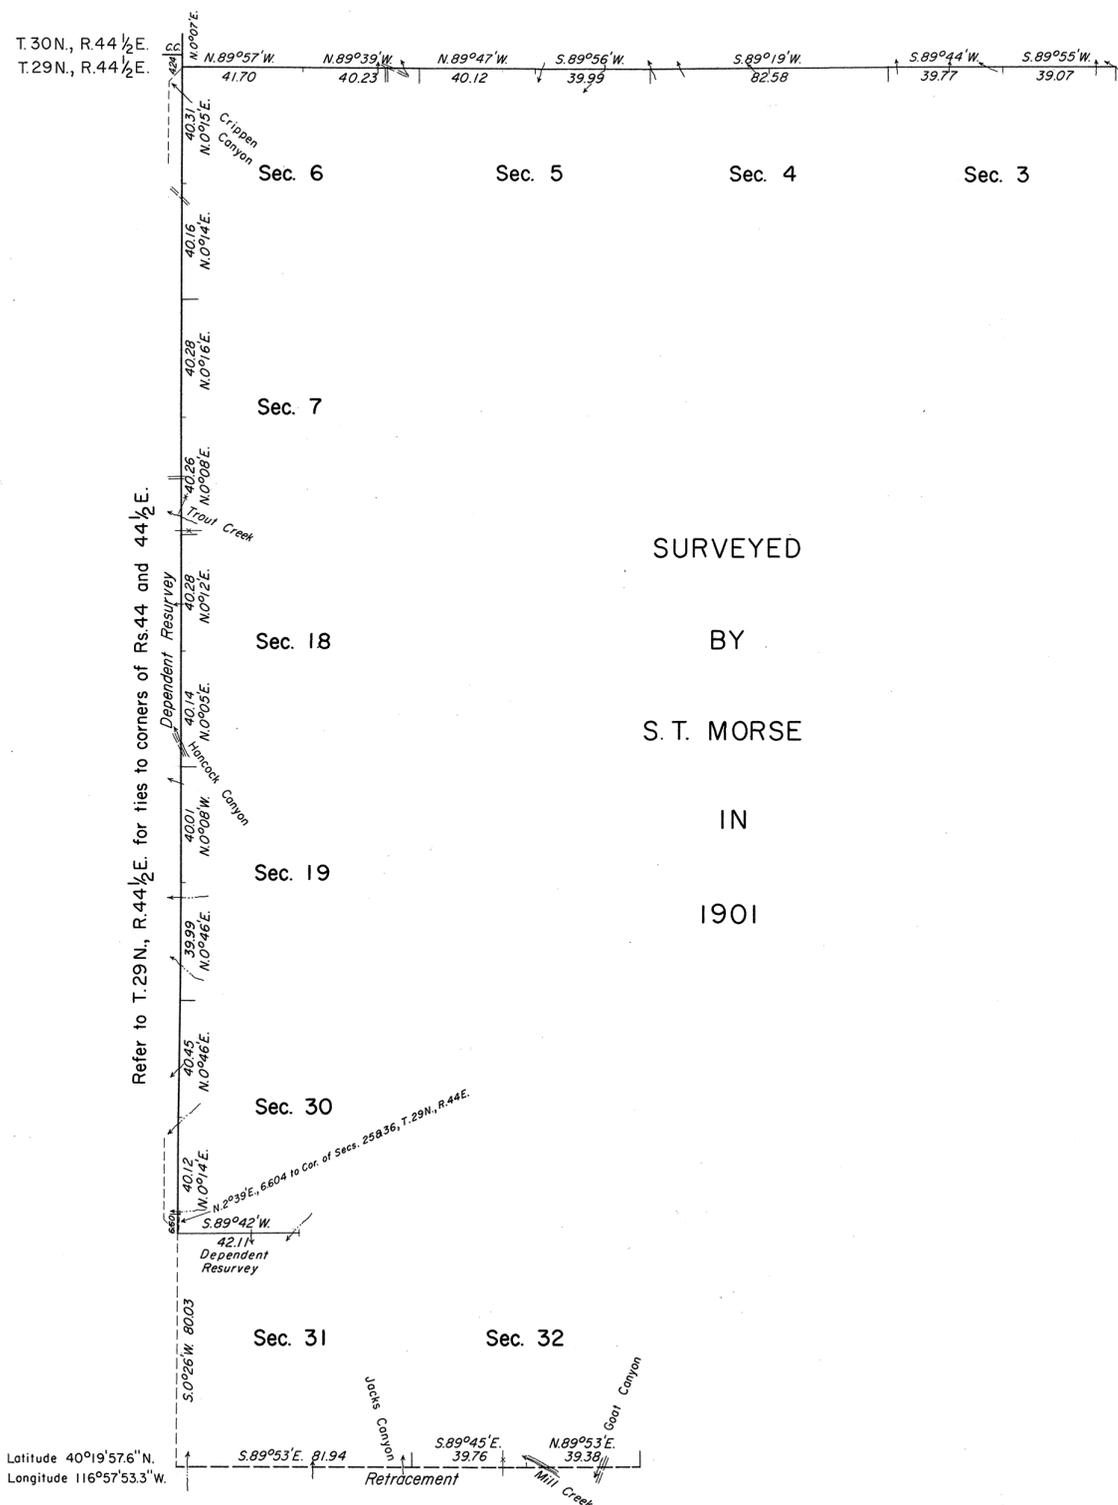


A history of the earlier surveys is contained in the field notes.

This plat represents a dependent resurvey of a portion of the west boundary and a portion of the subdivisional lines, and, the retracement of a portion of the south and west boundaries, designed to restore the corners in their true original locations according to the best available evidence.

This resurvey was executed by James R. Munson, Cadastral Surveyor, July 15, 1968, to November 5, 1968, under Special Instructions dated June 30, 1966, and Supplemental Special Instructions dated September 5, 1968, for Group No. 439, Nevada.

SURVEYED
BY
S. T. MORSE
IN
1901

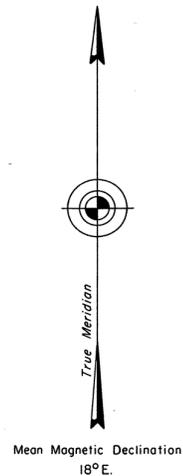

UNITED STATES DEPARTMENT OF THE INTERIOR
BUREAU OF LAND MANAGEMENT
Washington, D. C. January 15, 1971

This plat is strictly conformable to the approved field notes, and the survey, having been correctly executed in accordance with the requirements of law and the regulations of this Bureau, is hereby accepted.

For the Director

Clark L. Lamm

Chief, Division of Cadastral Survey

