



TOWNSHIP 30 NORTH, RANGE 27 EAST, MOUNT DIABLO MERIDIAN, NEVADA.

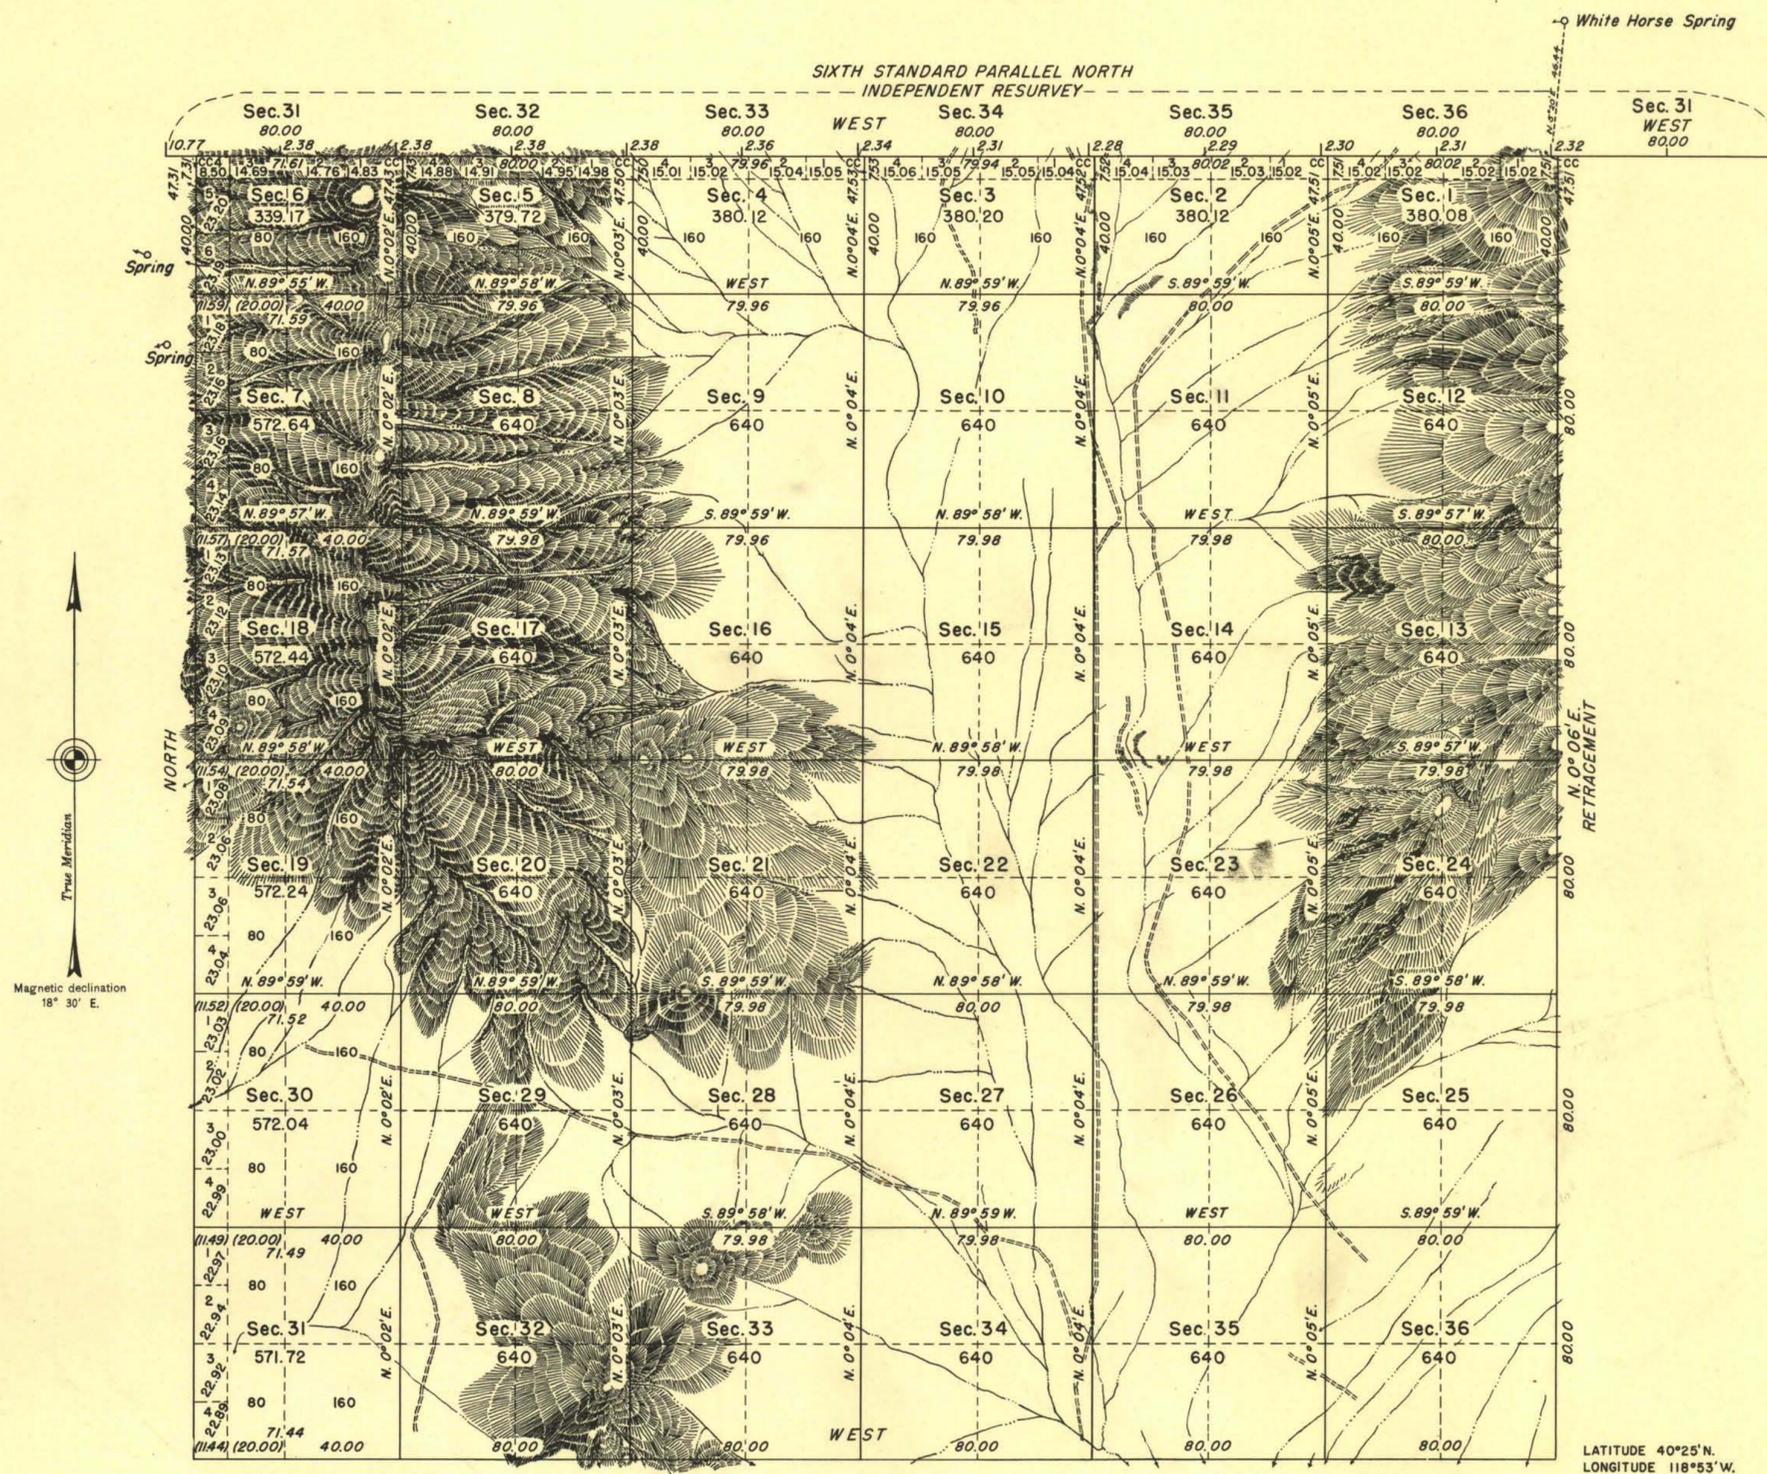

Sixth Standard Parallel North through R. 28 E., independently resurveyed and east boundary of T. 30 N., R. 27 E., surveyed by George W. Ridgeway October 7 to December 5, 1927. Sixth Standard Parallel North through R. 27 E., independently resurveyed by Quintin Campbell and G. Marvin Litz October 7 to 21, 1947; south boundary of T. 30 N., R. 27 E., surveyed by James W. Hardison October 27, 1938; south 2 miles of east boundary of T. 30 N., R. 26 E., surveyed by J. Glenn Dyer November 2, 1938 and remainder of east boundary of T. 30 N., R. 26 E., surveyed by Quintin Campbell and G. Marvin Litz October 27 to 30, 1947.

East boundary retraced and subdivisions surveyed by Emil Voigt August 31 to September 20, 1949 for Group 210, under special instructions dated September 12, 1936.

Area Surveyed: 21,100.49 Acres

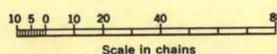

UNITED STATES DEPARTMENT OF THE INTERIOR
BUREAU OF LAND MANAGEMENT
Washington, D. C., April 14, 1950

This plat is strictly conformable to the approved field notes, and the survey, having been correctly executed in accordance with the requirements of law and the regulations of this Bureau, is hereby accepted.

For the Director
William F. Richards

Chief, Branch of Surveys

602-B

T. 30 N., R. 27 E.