



TOWNSHIP 31 NORTH, RANGE 25 EAST, MOUNT DIABLO MERIDIAN, NEVADA.

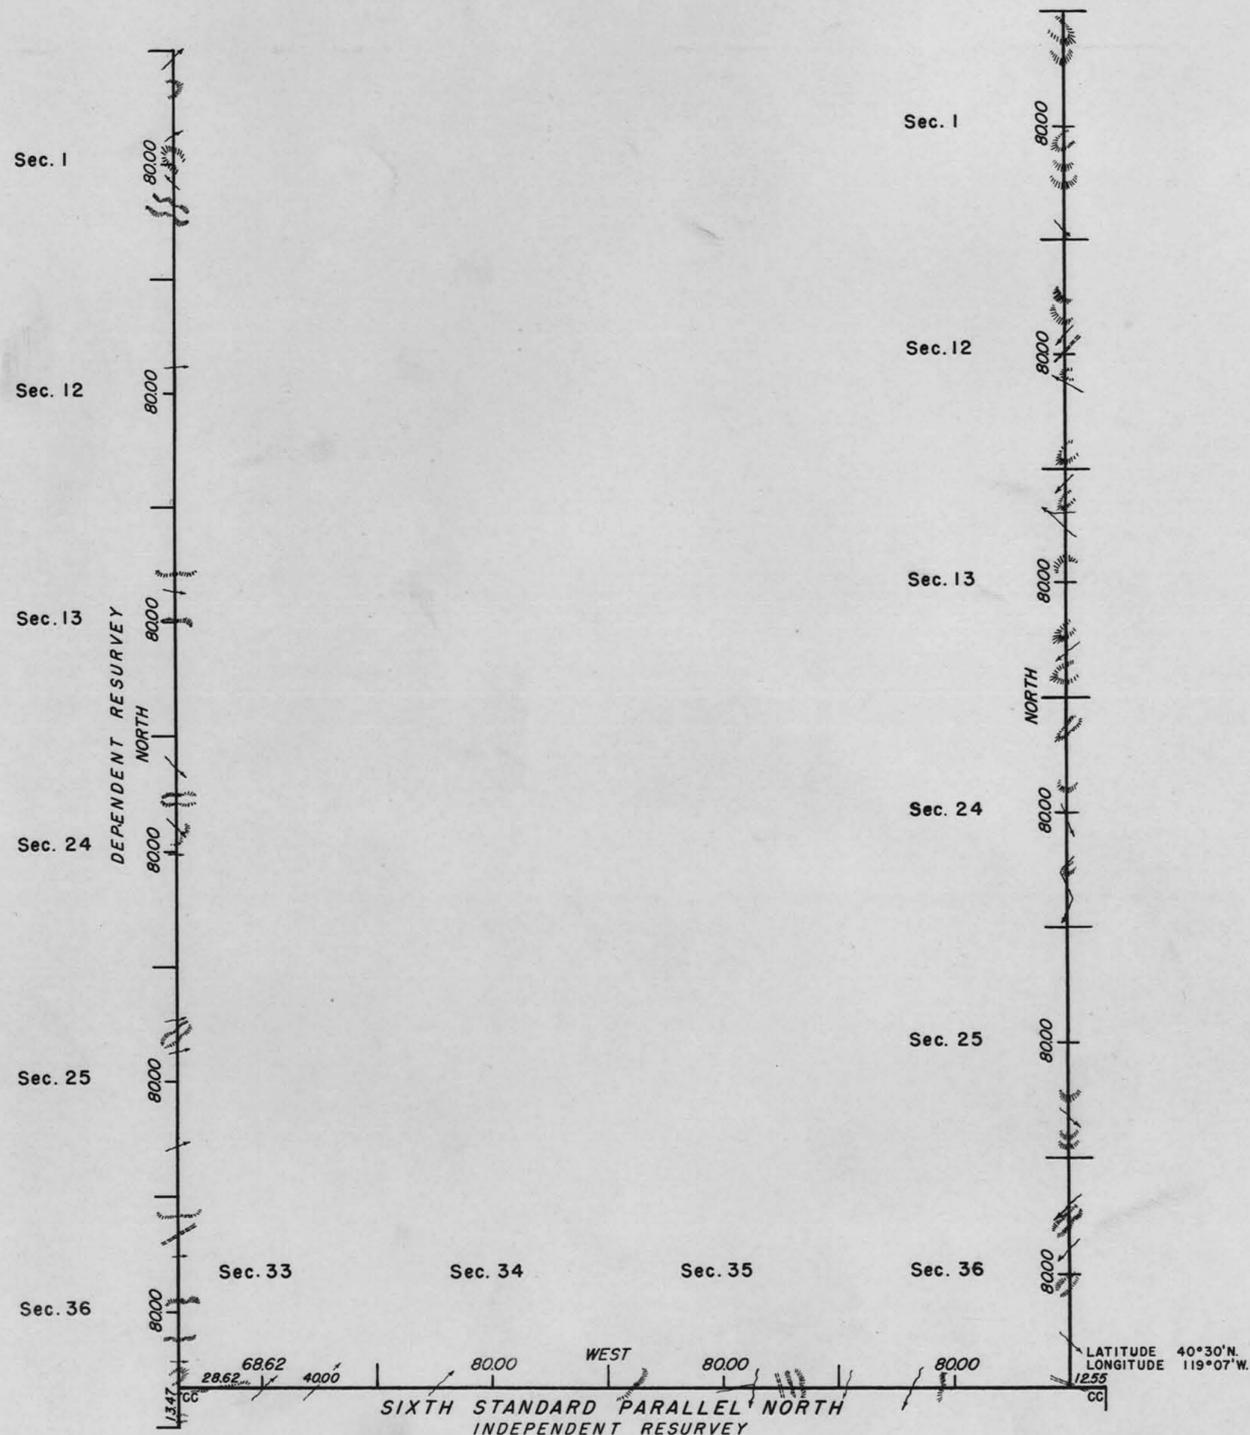

Sixth Standard Parallel North resurveyed by Roger F. Wilson September 30 to October 8, 1948, under special instructions for Group 210, Nevada dated September 12, 1936; east boundary surveyed by Roger F. Wilson and G. Marvin Litz September 30 to October 4, 1948 under special instructions for Group 341 Nevada dated June 14, 1946; east boundary T. 31 N., R. 24 E., dependently resurveyed by Roger F. Wilson September 30 to October 20, 1948, under special instructions dated June 17, 1946, for Group 338 Nevada.

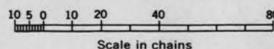

UNITED STATES DEPARTMENT OF THE INTERIOR
 BUREAU OF LAND MANAGEMENT
 Washington, D. C., February 28, 1950
 This plat is strictly conformable to the approved field notes, and the survey, having been correctly executed in accordance with the requirements of law and the regulations of this Bureau, is hereby accepted.
 For the Director

William A. Richards

Chief, Branch of Surveys