


TOWNSHIP NO.31 NORTH, RANGE NO.67 EAST OF THE MOUNT DIABLO MERIDIAN, NEVADA.

DEPENDENT RESURVEY

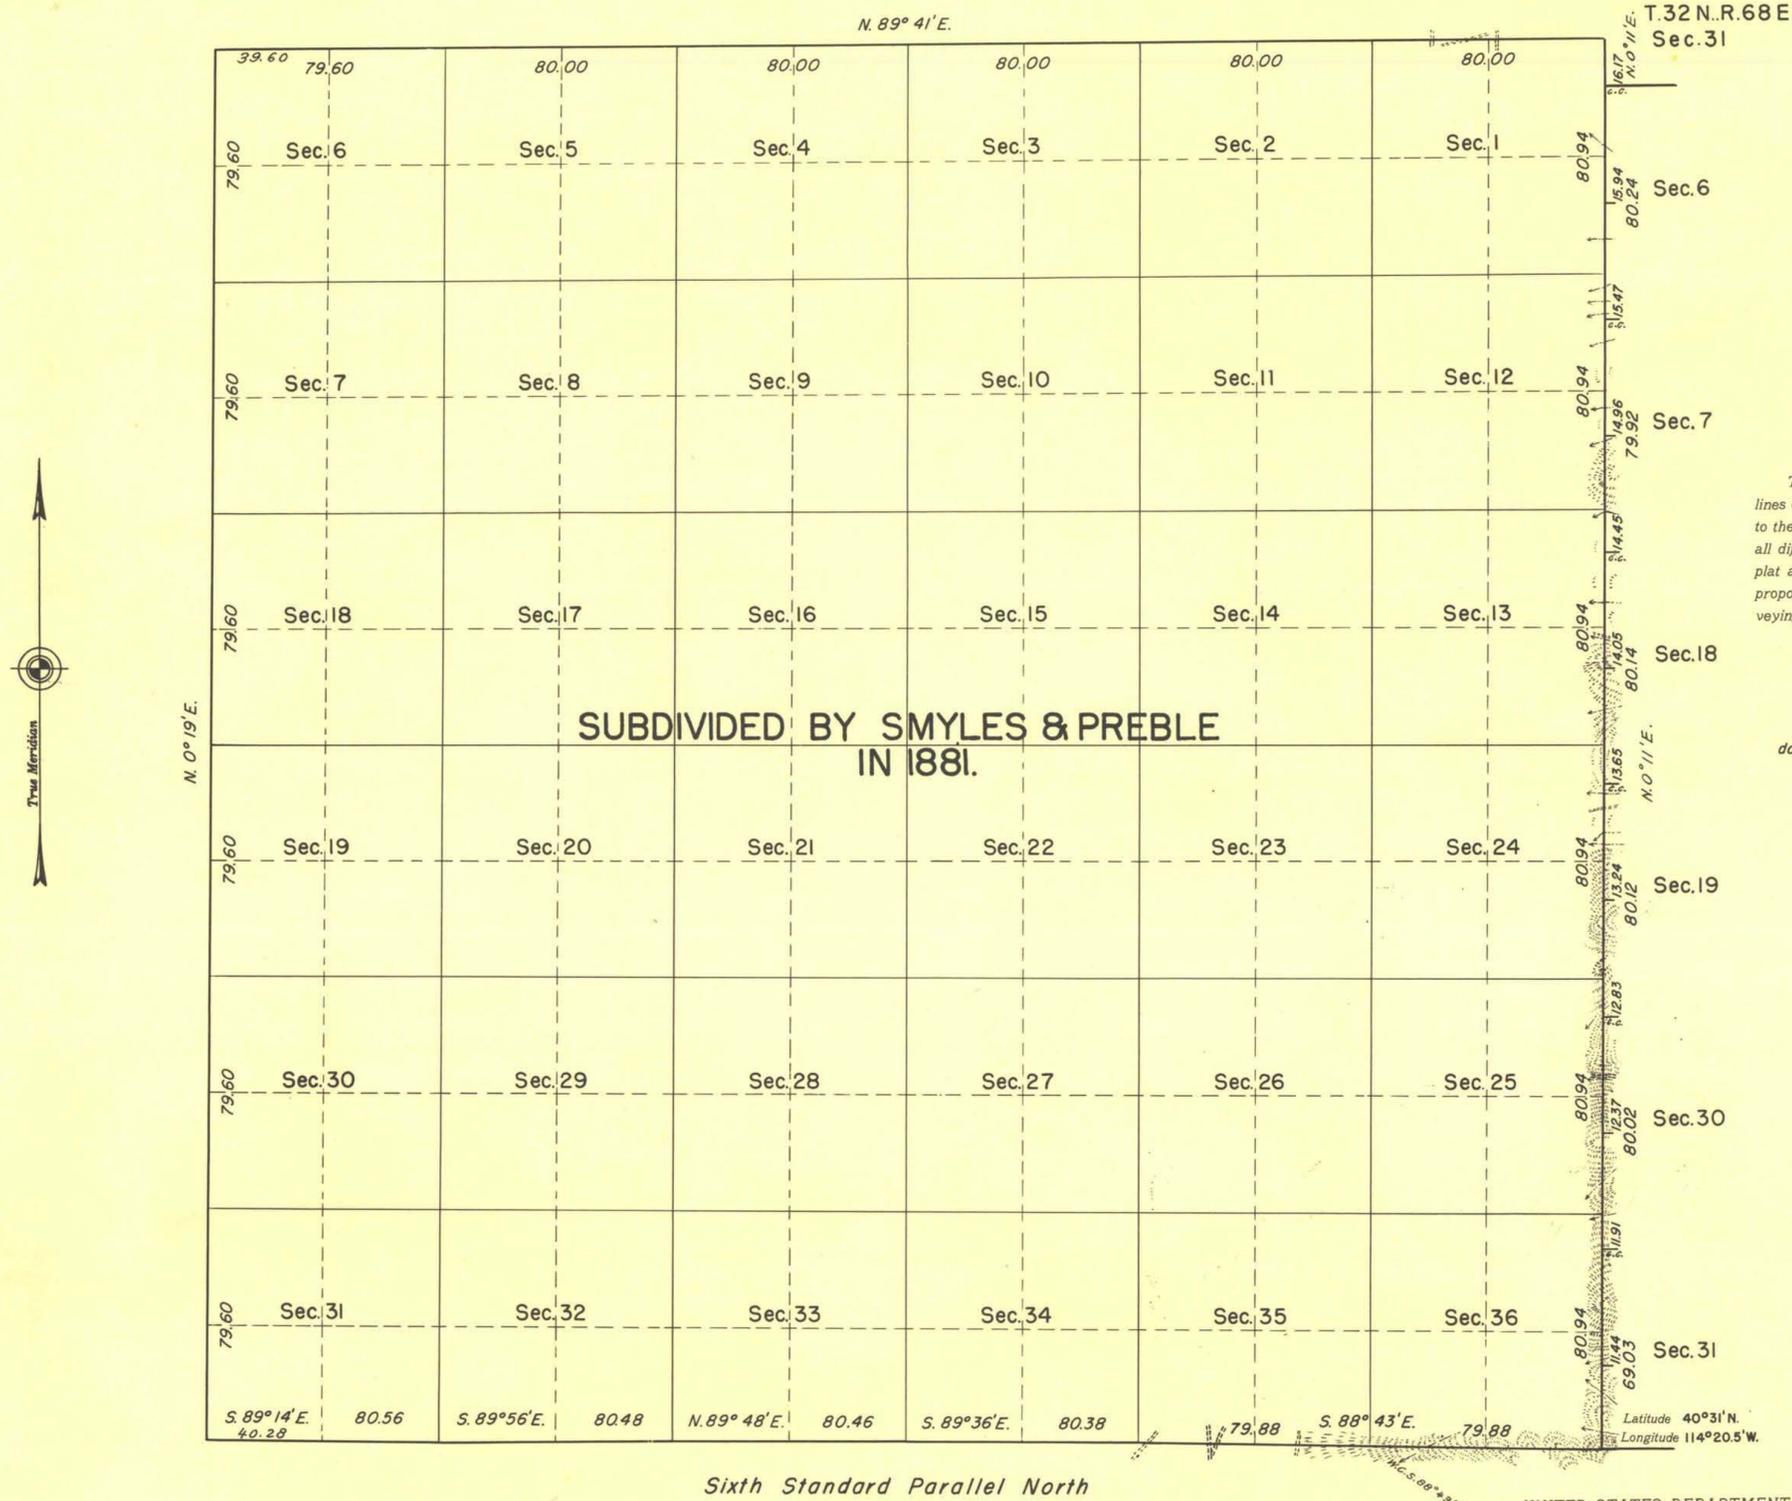

**MEMORANDUM**  
 This plat delineates a retracement and reestablishment of the lines of the original survey in their true original positions according to the best available evidence of the position of the original corners; all differences between the measurements shown on the original plat and those derived in the retracement have been distributed proportionally between accepted corners in accordance with surveying rules.

Resurvey authorized by General Land Office letter "E" dated March 23, 1937.

UNITED STATES DEPARTMENT OF THE INTERIOR  
 BUREAU OF LAND MANAGEMENT

Denver, Colorado, November 15, 1946.  
 This plat is strictly conformable to the field notes of the survey which have been examined and approved.

Washington, D. C. July 18, 1947  
 The survey represented by this plat, having been correctly executed in accordance with the requirements of law and the regulations of this office, is hereby accepted.

*[Signature]*  
 Acting Chief Cadastral Engineer

*[Signature]*  
 Assistant Director

LINES DESIGNATED	BY WHOM SURVEYED	GROUP NO.	DATE OF SPECIAL INSTRUCTIONS	WHEN SURVEYED	
				BEGUN	COMPLETED
Exterior	James W. Hardison	240	February 18, 1939	Sept. 23, 1939	Oct. 31, 1939

T. 31 N., R. 67 E.